

Drawing name: C:\Users\palme\Desktop\219119 - Milbury\Contract_Dwgs\219119_A\01-402-EXT-ELEVS.DWG

Last save: Mar 11, 2021 - 12:57pm

Copyright © 2021 by BKA Architects, Inc. No part thereof shall be reproduced, stored in a retrieval system, or used in connection with any work or project, other than the specified project for which they have been prepared and developed, without the express knowledge and written consent of BKA Architects, Inc.

SYMBOL LEGEND

- ELEV. = ELEV. TAG/ FINISH FLOOR ELEV.
- COLUMN AND REFERENCE LINES

ARCHITECT
BKA ARCHITECTS
 Boston + Brockton
 142 Crescent Street
 Brockton, MA 02302
 508.583.5603
 bkaarchitects.com

CONSULTANT

SEAL

ISSUED
 9/26/19 70% CONSTRUCTION SET
 2/14/20 90% CONSTRUCTION SET
 5/07/20 PERMIT SET
 6/24/20 100% CONSTRUCTION SET
 3/11/21 SPECIAL PERMIT REVISION

REVISIONS

OWNER/CLIENT
 CoGrow Massachusetts, LLC.
 12 Latti Farm Road
 Millbury, MA 01527


PROJECT
 COGROW
 CULTIVATION CENTER

12 LATTI FARM RD.
 MILLBURY, MA 01527


DRAWING TITLE
 EXTERIOR
 ELEVATIONS & NOTES

DRAWING INFORMATION
 Job Number: 219119
 Checked By: JSP
 Drawn By: PMA
 DRAWING NUMBER

A
401

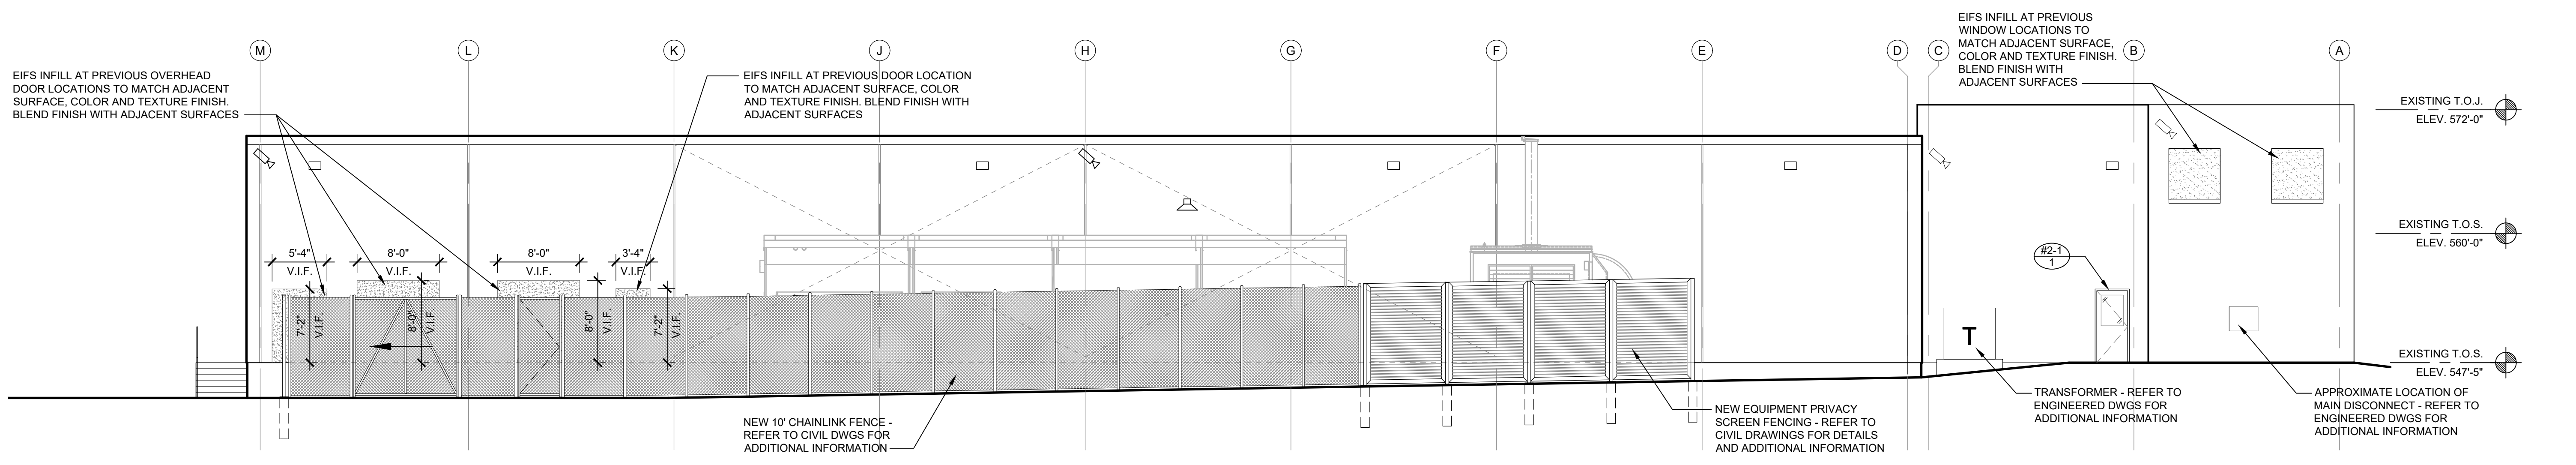

2 EXTERIOR ELEVATION - EAST
 SCALE: 1/8"=1'-0"

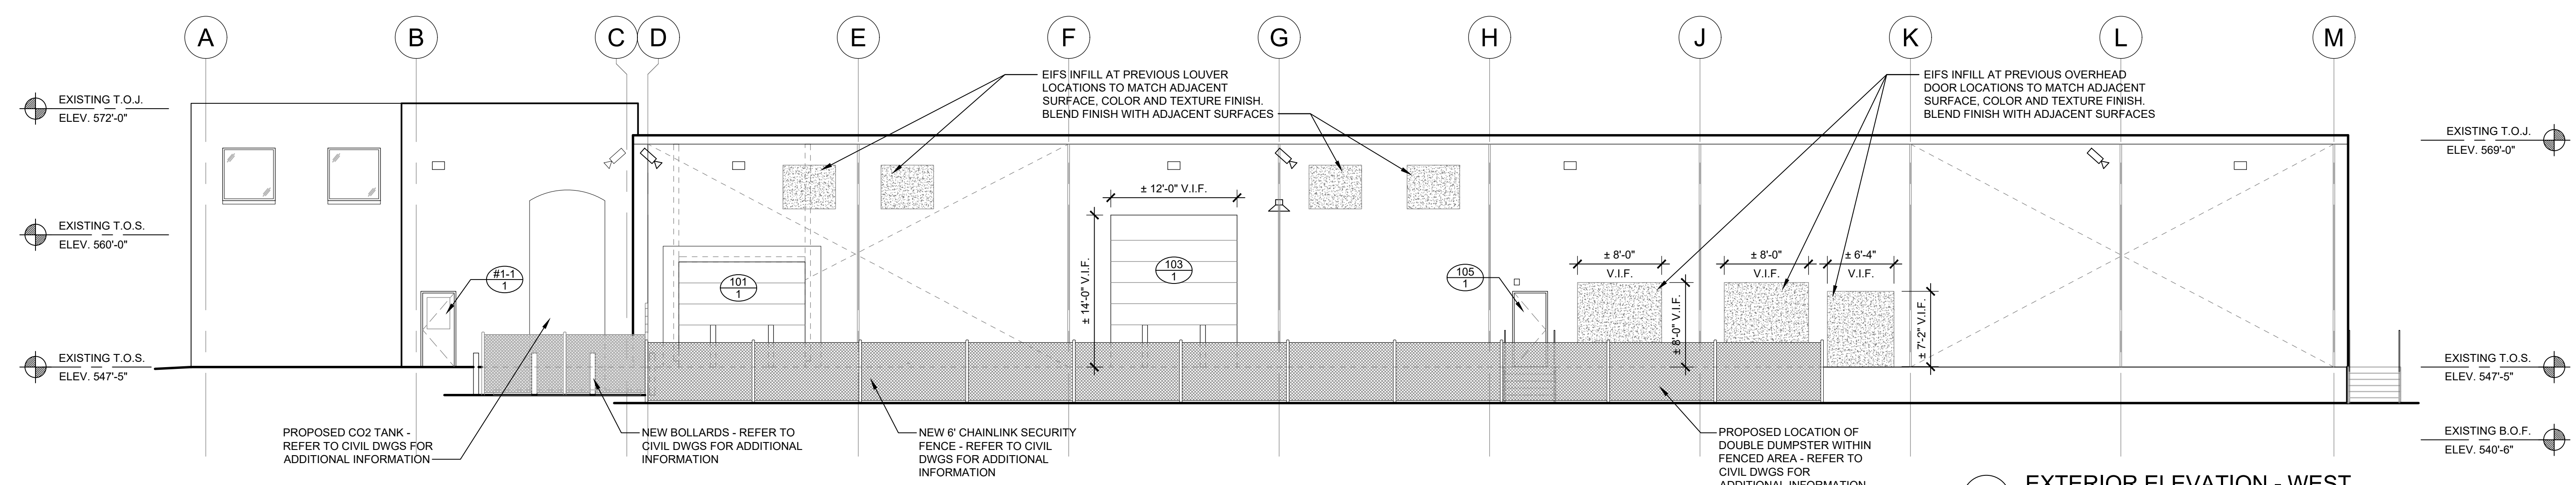

1 EXTERIOR ELEVATION - WEST
 SCALE: 1/8"=1'-0"

SYMBOL LEGEND

ELEV. = ELEV. TAG/ FINISH FLOOR ELEV.

COLUMN AND REFERENCE LINES

ARCHITECT

BKA ARCHITECTS

Boston + Brockton
142 Crescent Street
Brockton, MA 02302
508.583.5603
bkaarchitects.com

CONSULTANT

SEAL

ISSUED

9/26/19	70% CONSTRUCTION SET
2/14/20	90% CONSTRUCTION SET
5/07/20	PERMIT SET
6/24/20	100% CONSTRUCTION SET
3/11/21	SPECIAL PERMIT REVISION

REVISIONS


OWNER/CLIENT
CoGrow Massachusetts, LLC.
12 Latti Farm Road
Millbury, MA 01527

PROJECT
COGROW
CULTIVATION CENTER

12 LATTI FARM RD.
MILLBURY, MA 01527

DRAWING TITLE
EXTERIOR
ELEVATIONS & NOTES

DRAWING INFORMATION
Job Number: 219119
Checked By: JSP
Drawn By: PMA
DRAWING NUMBER

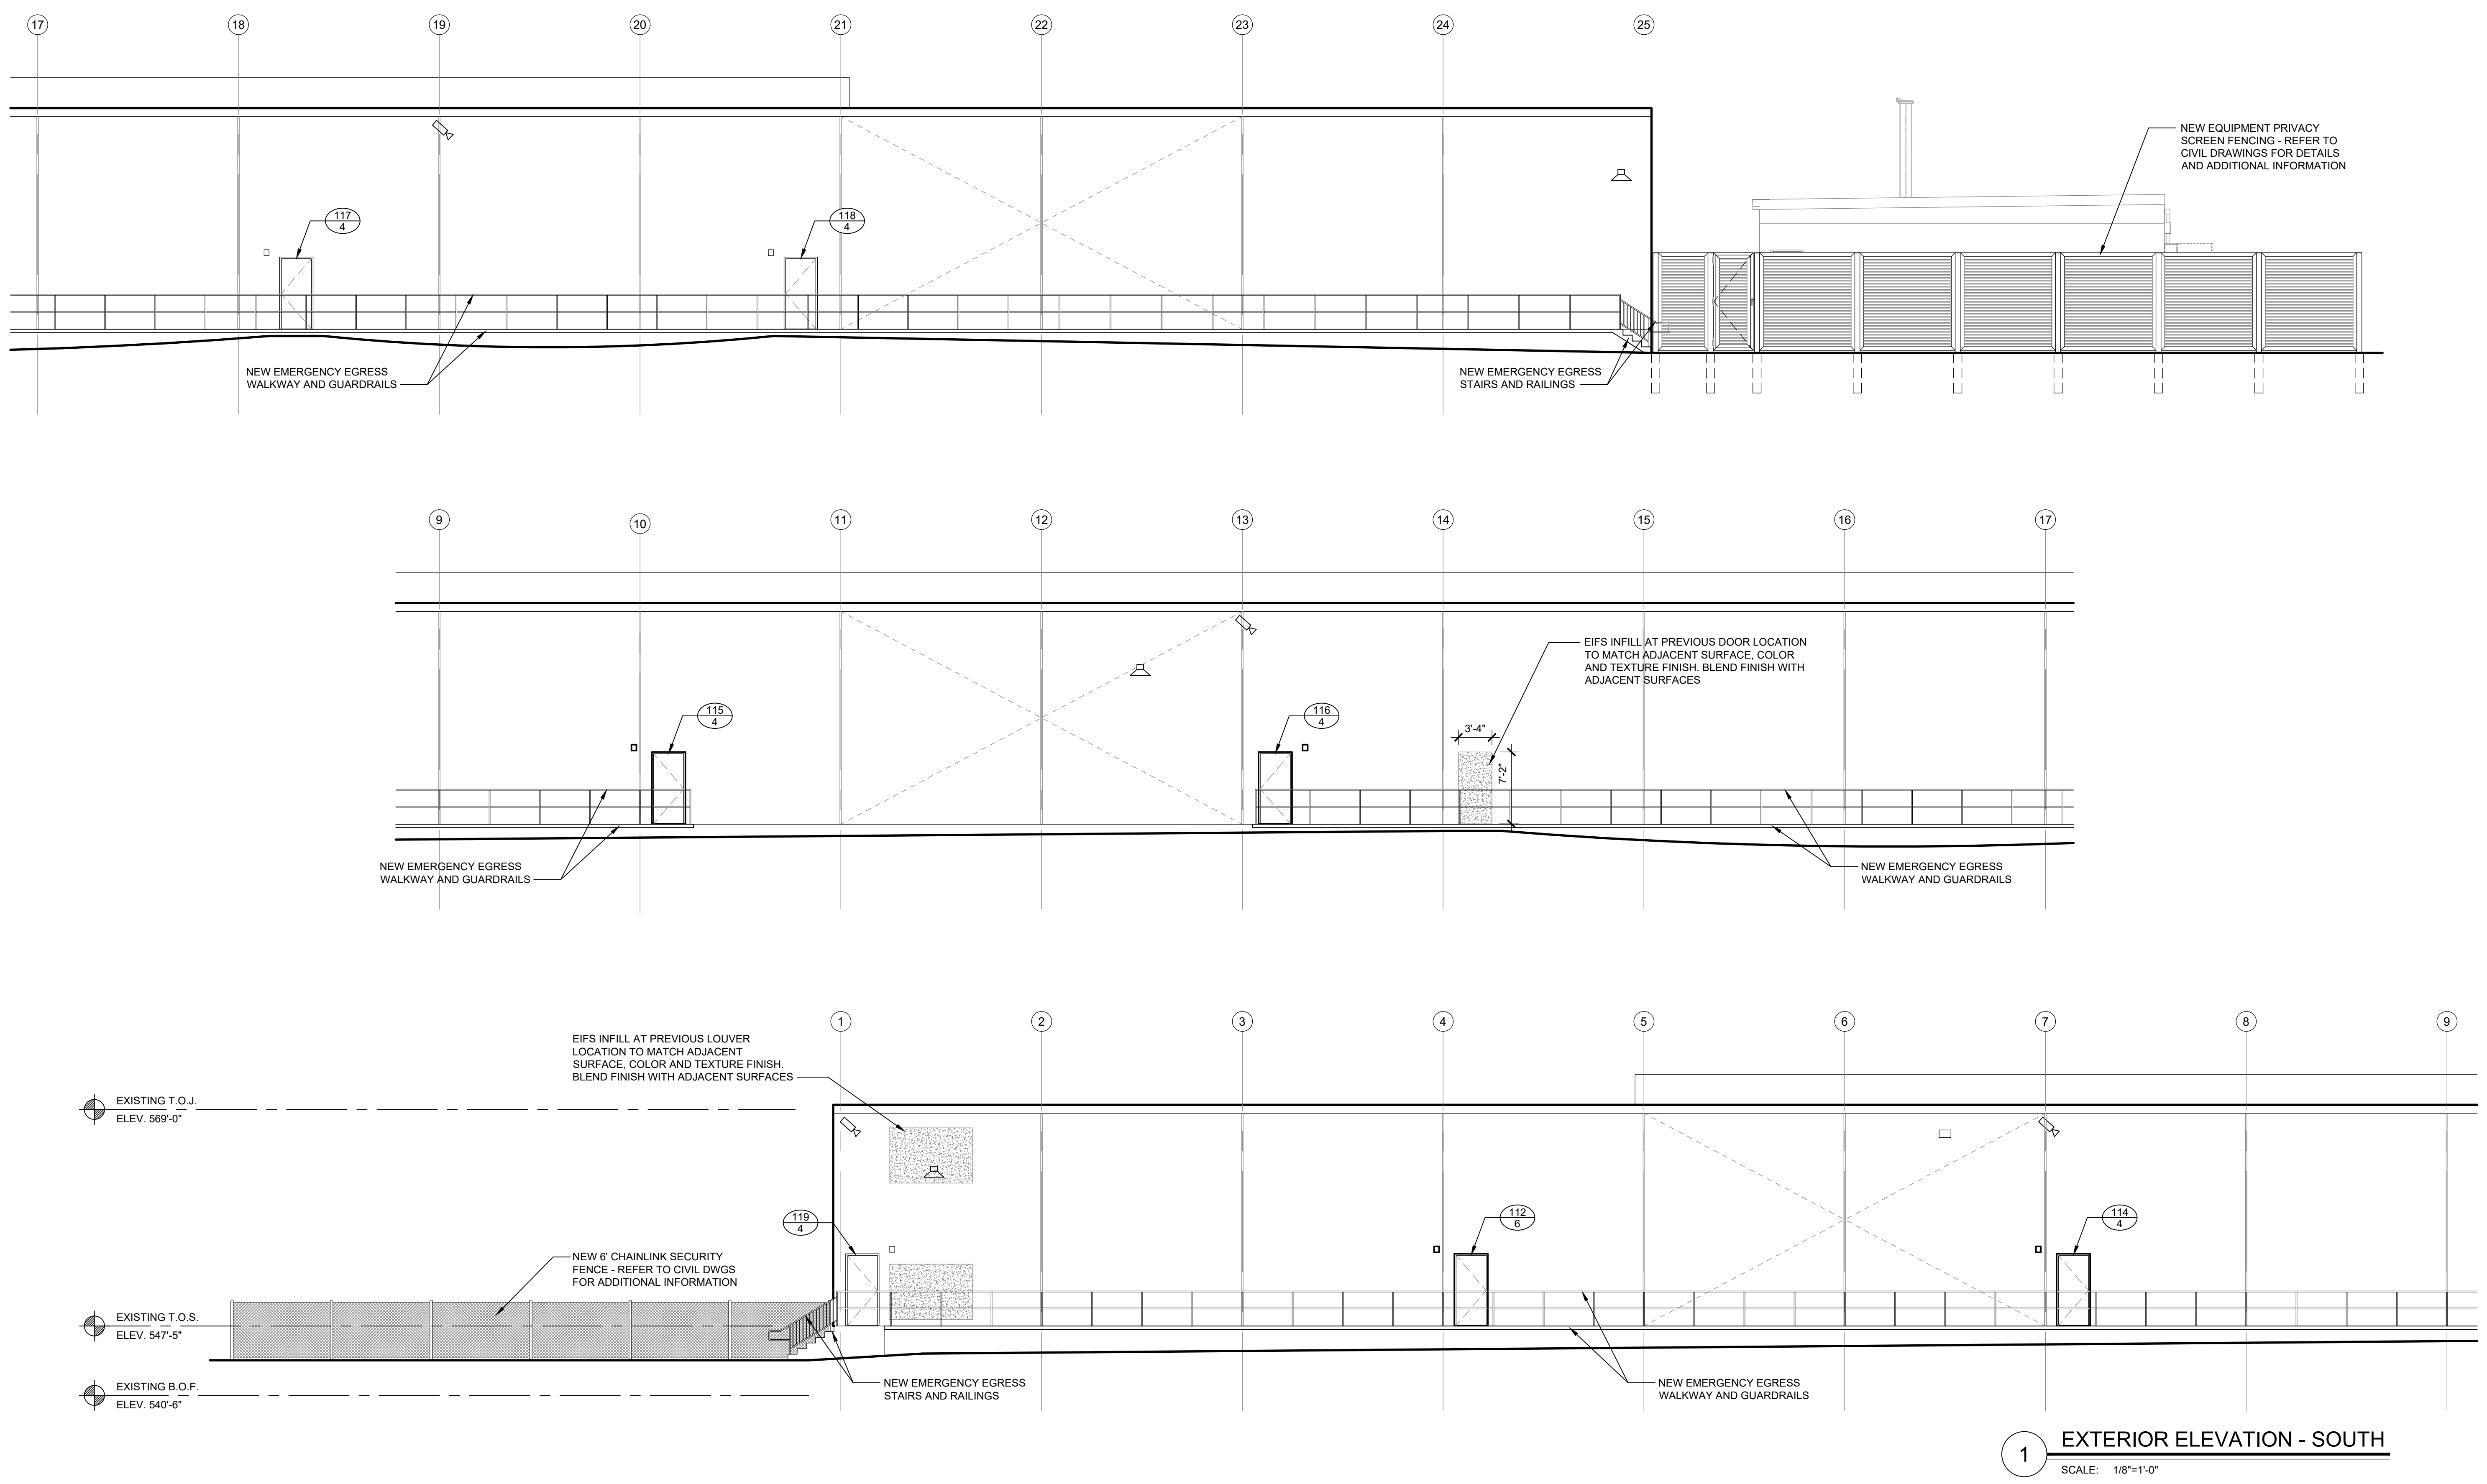

1 EXTERIOR ELEVATION - SOUTH
SCALE: 1/8"=1'-0"

A

402

SYMBOL LEGEND

ELEV. = ELEV. TAG/ FINISH FLOOR ELEV.

COLUMN AND REFERENCE LINES

ARCHITECT

BKA ARCHITECTS

Boston + Brockton
142 Crescent Street
Brockton, MA 02302
508.583.5603
bkaarchitects.com

CONSULTANT

SEAL

ISSUED

9/26/19	70% CONSTRUCTION SET
2/14/20	90% CONSTRUCTION SET
5/07/20	PERMIT SET
6/24/20	100% CONSTRUCTION SET
3/11/21	SPECIAL PERMIT REVISION

REVISIONS

OWNER/CLIENT
CoGrow Massachusetts, LLC.
12 Latti Farm Road
Millbury, MA 01527

PROJECT
COGROW
CULTIVATION CENTER

12 LATTI FARM RD.
MILLBURY, MA 01527




DRAWING TITLE
EXTERIOR
ELEVATIONS & NOTES

DRAWING INFORMATION
Job Number: 219119
Checked By: JSP
Drawn By: PMA

DRAWING NUMBER

A

403

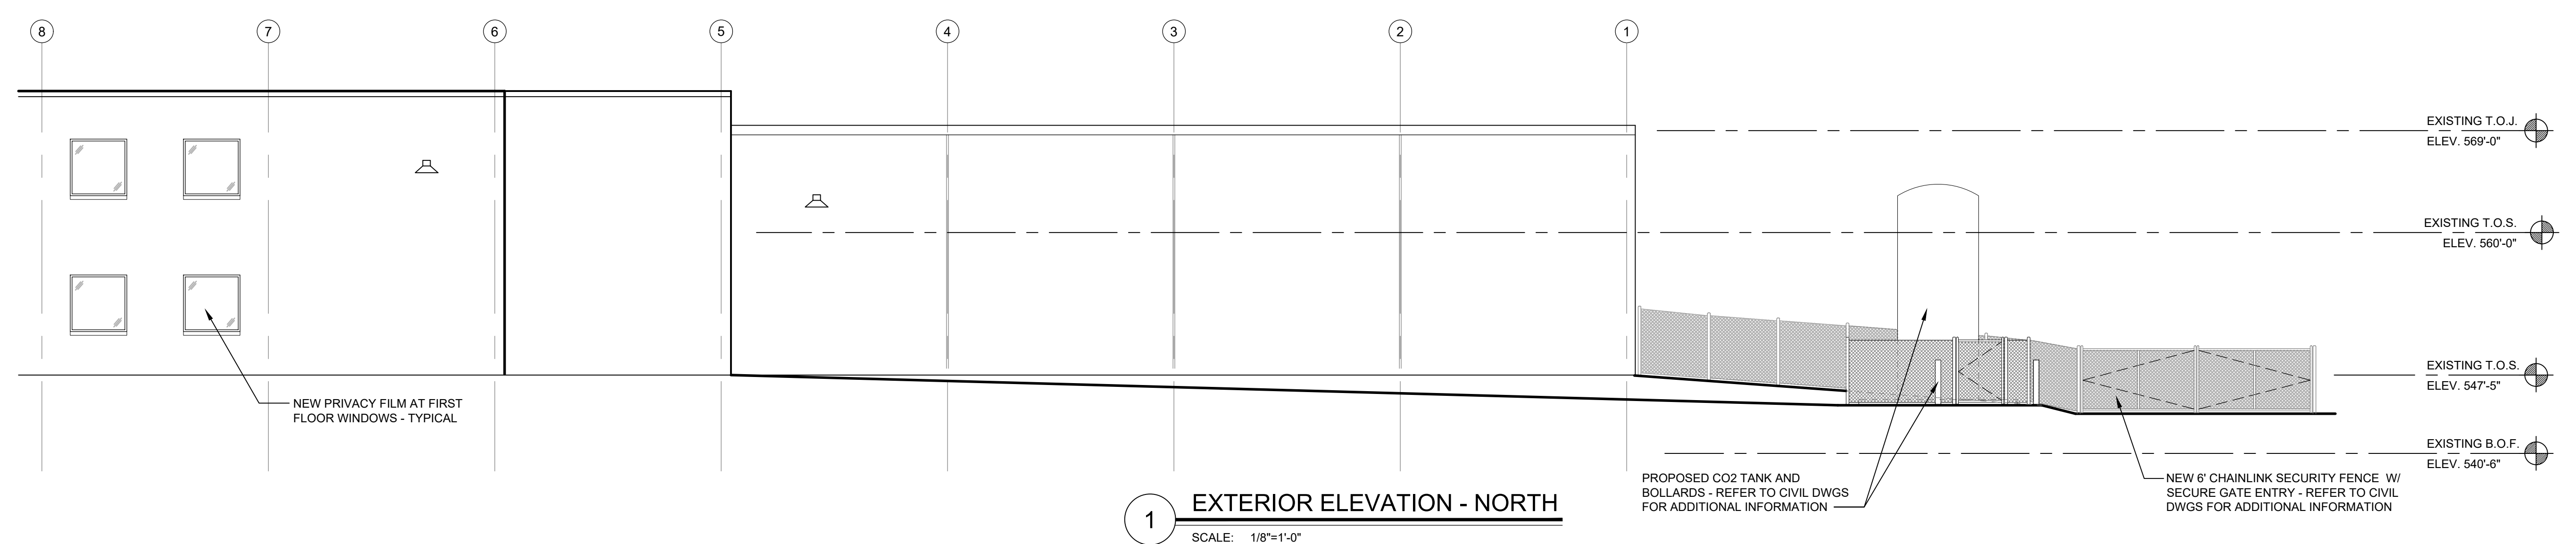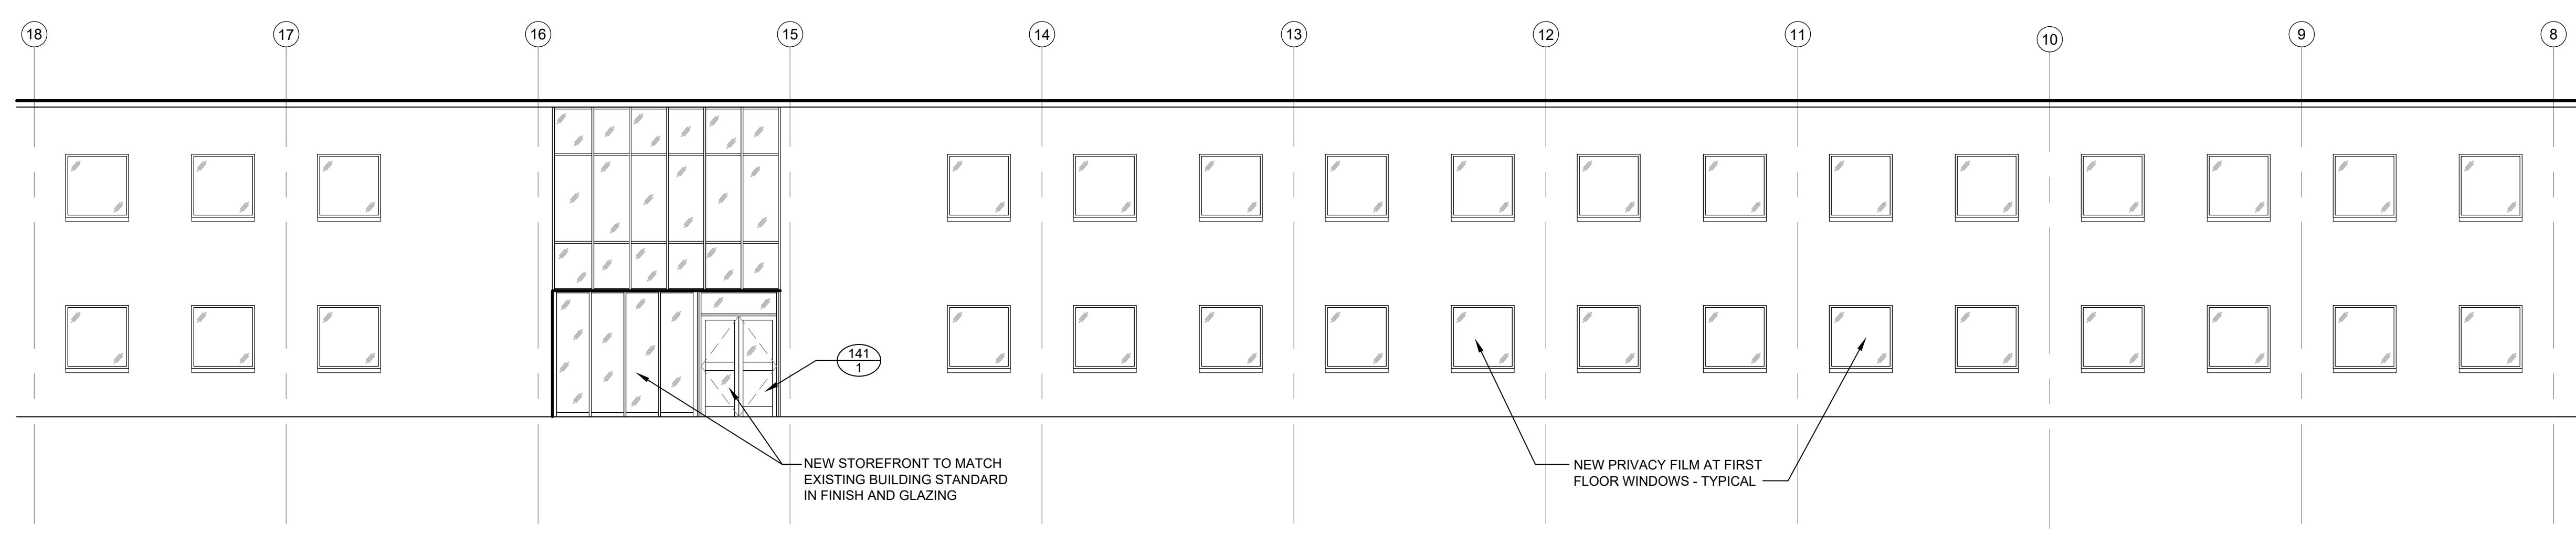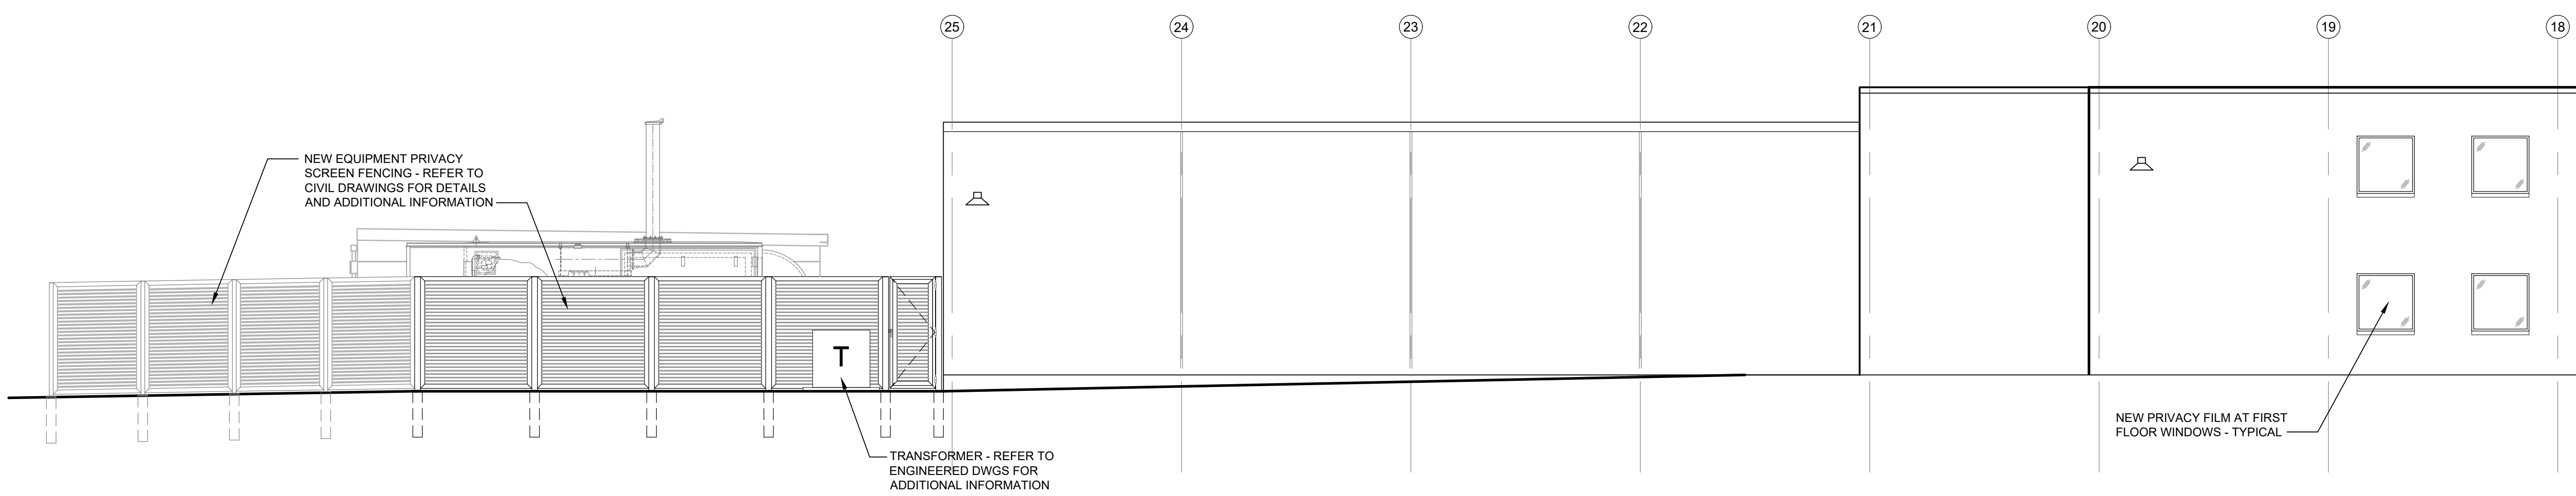

1 EXTERIOR ELEVATION - NORTH
SCALE: 1/8"=1'-0"