



WINDOW SCHEDULE	
ID	TYPE
1	DH
2	TRANSOM

NOTE:
VENT ALL BATHS TO THE OUTSIDE

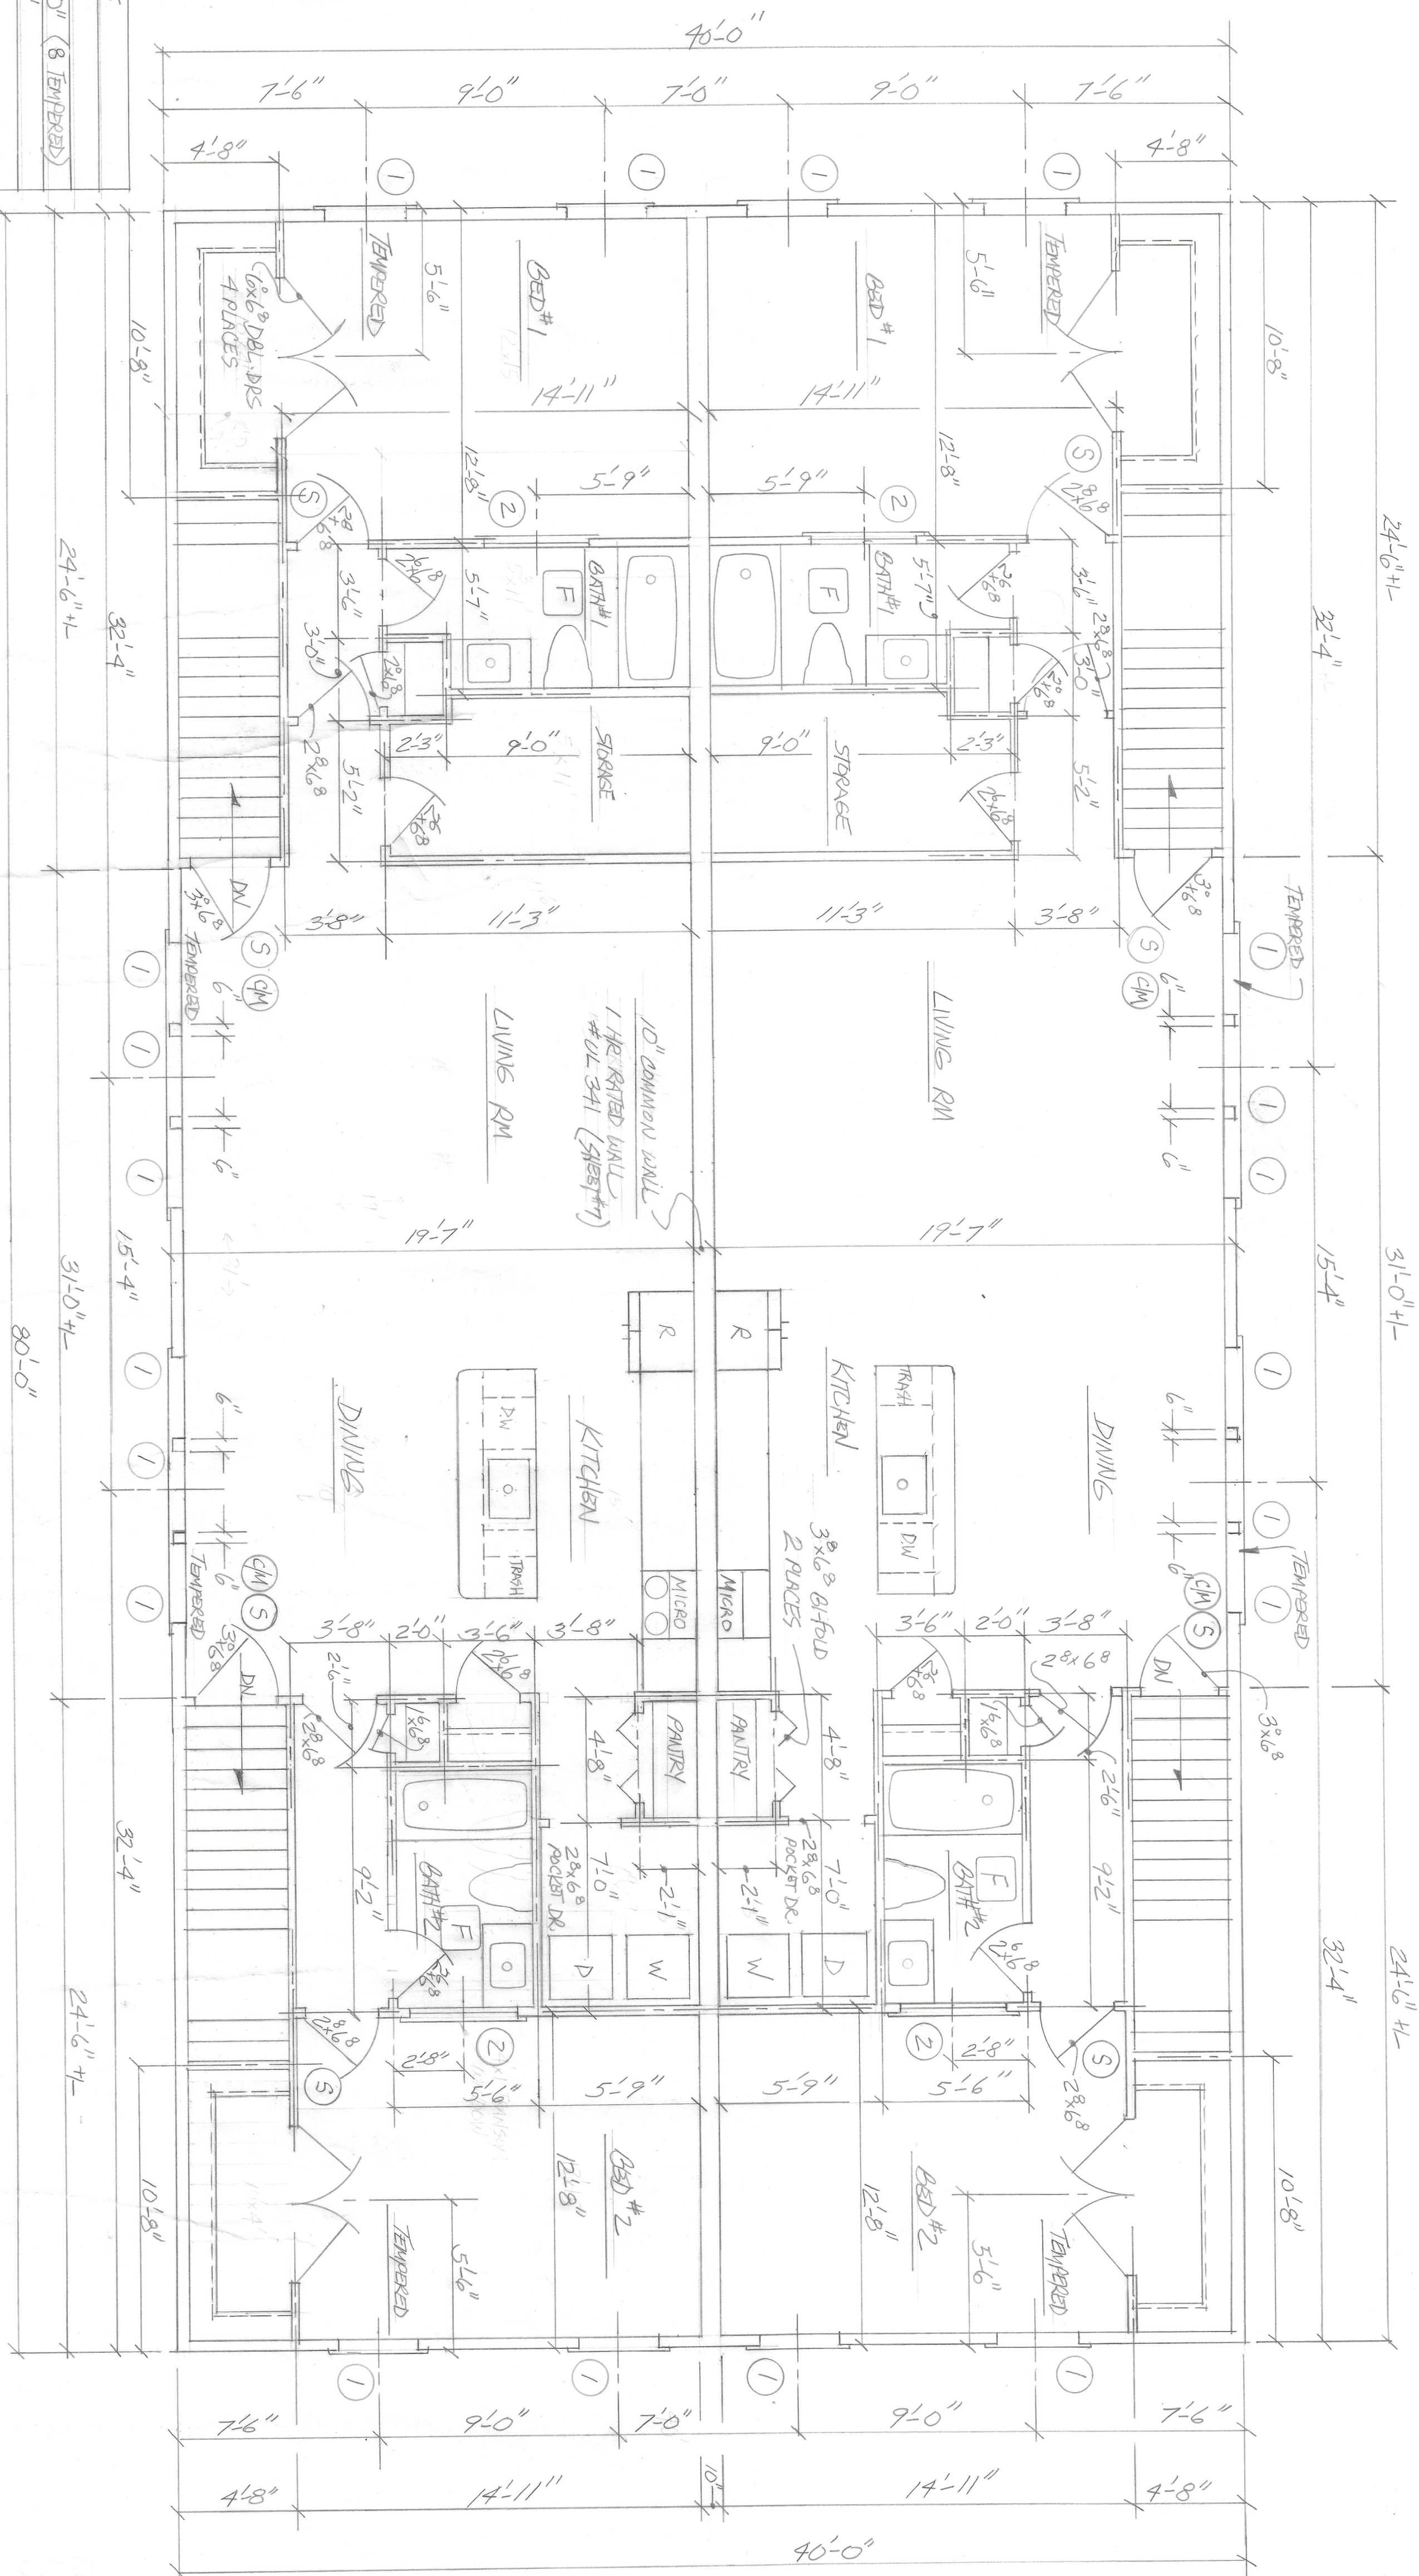


APARTMENT LEVEL

MS. DAUNA HANUS
4 ROBERT PARR - MILLARY MA
DATE: 10/14/21 SCALE: 1/4"=1'-0"
FIRST FLOOR (APT LEVEL)
SHEET # 3 OF 8

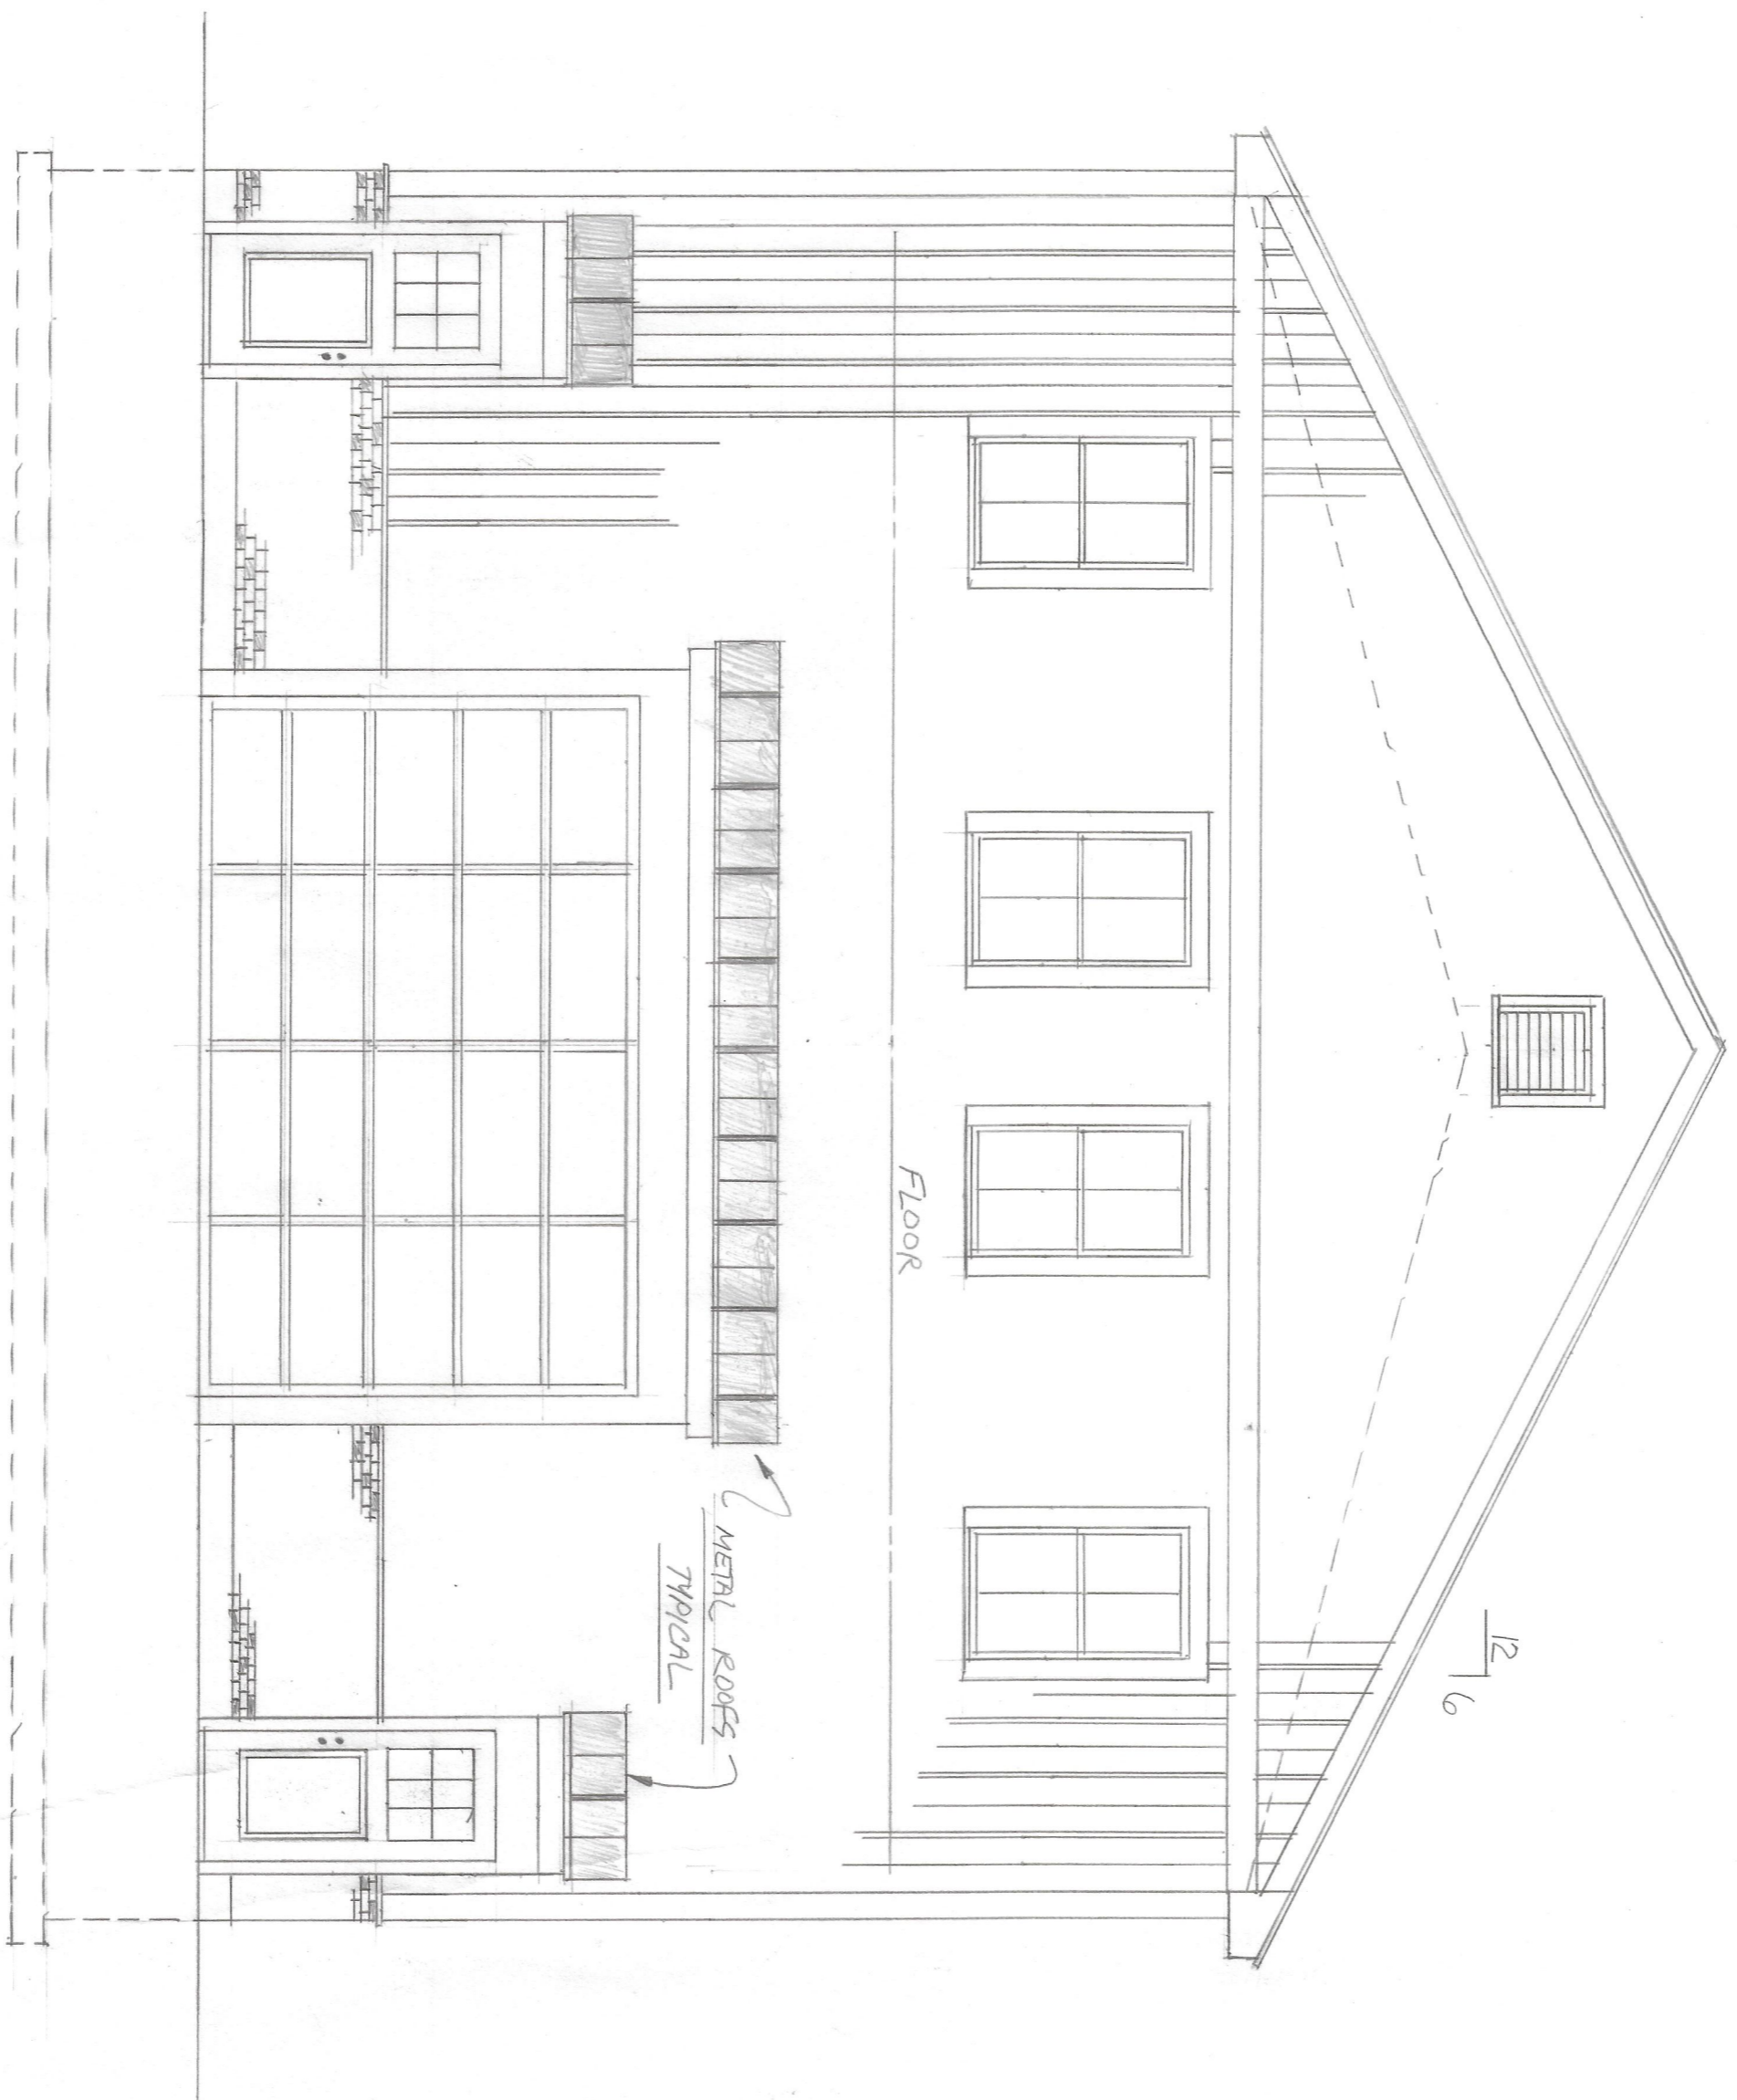


FRONT VIEW

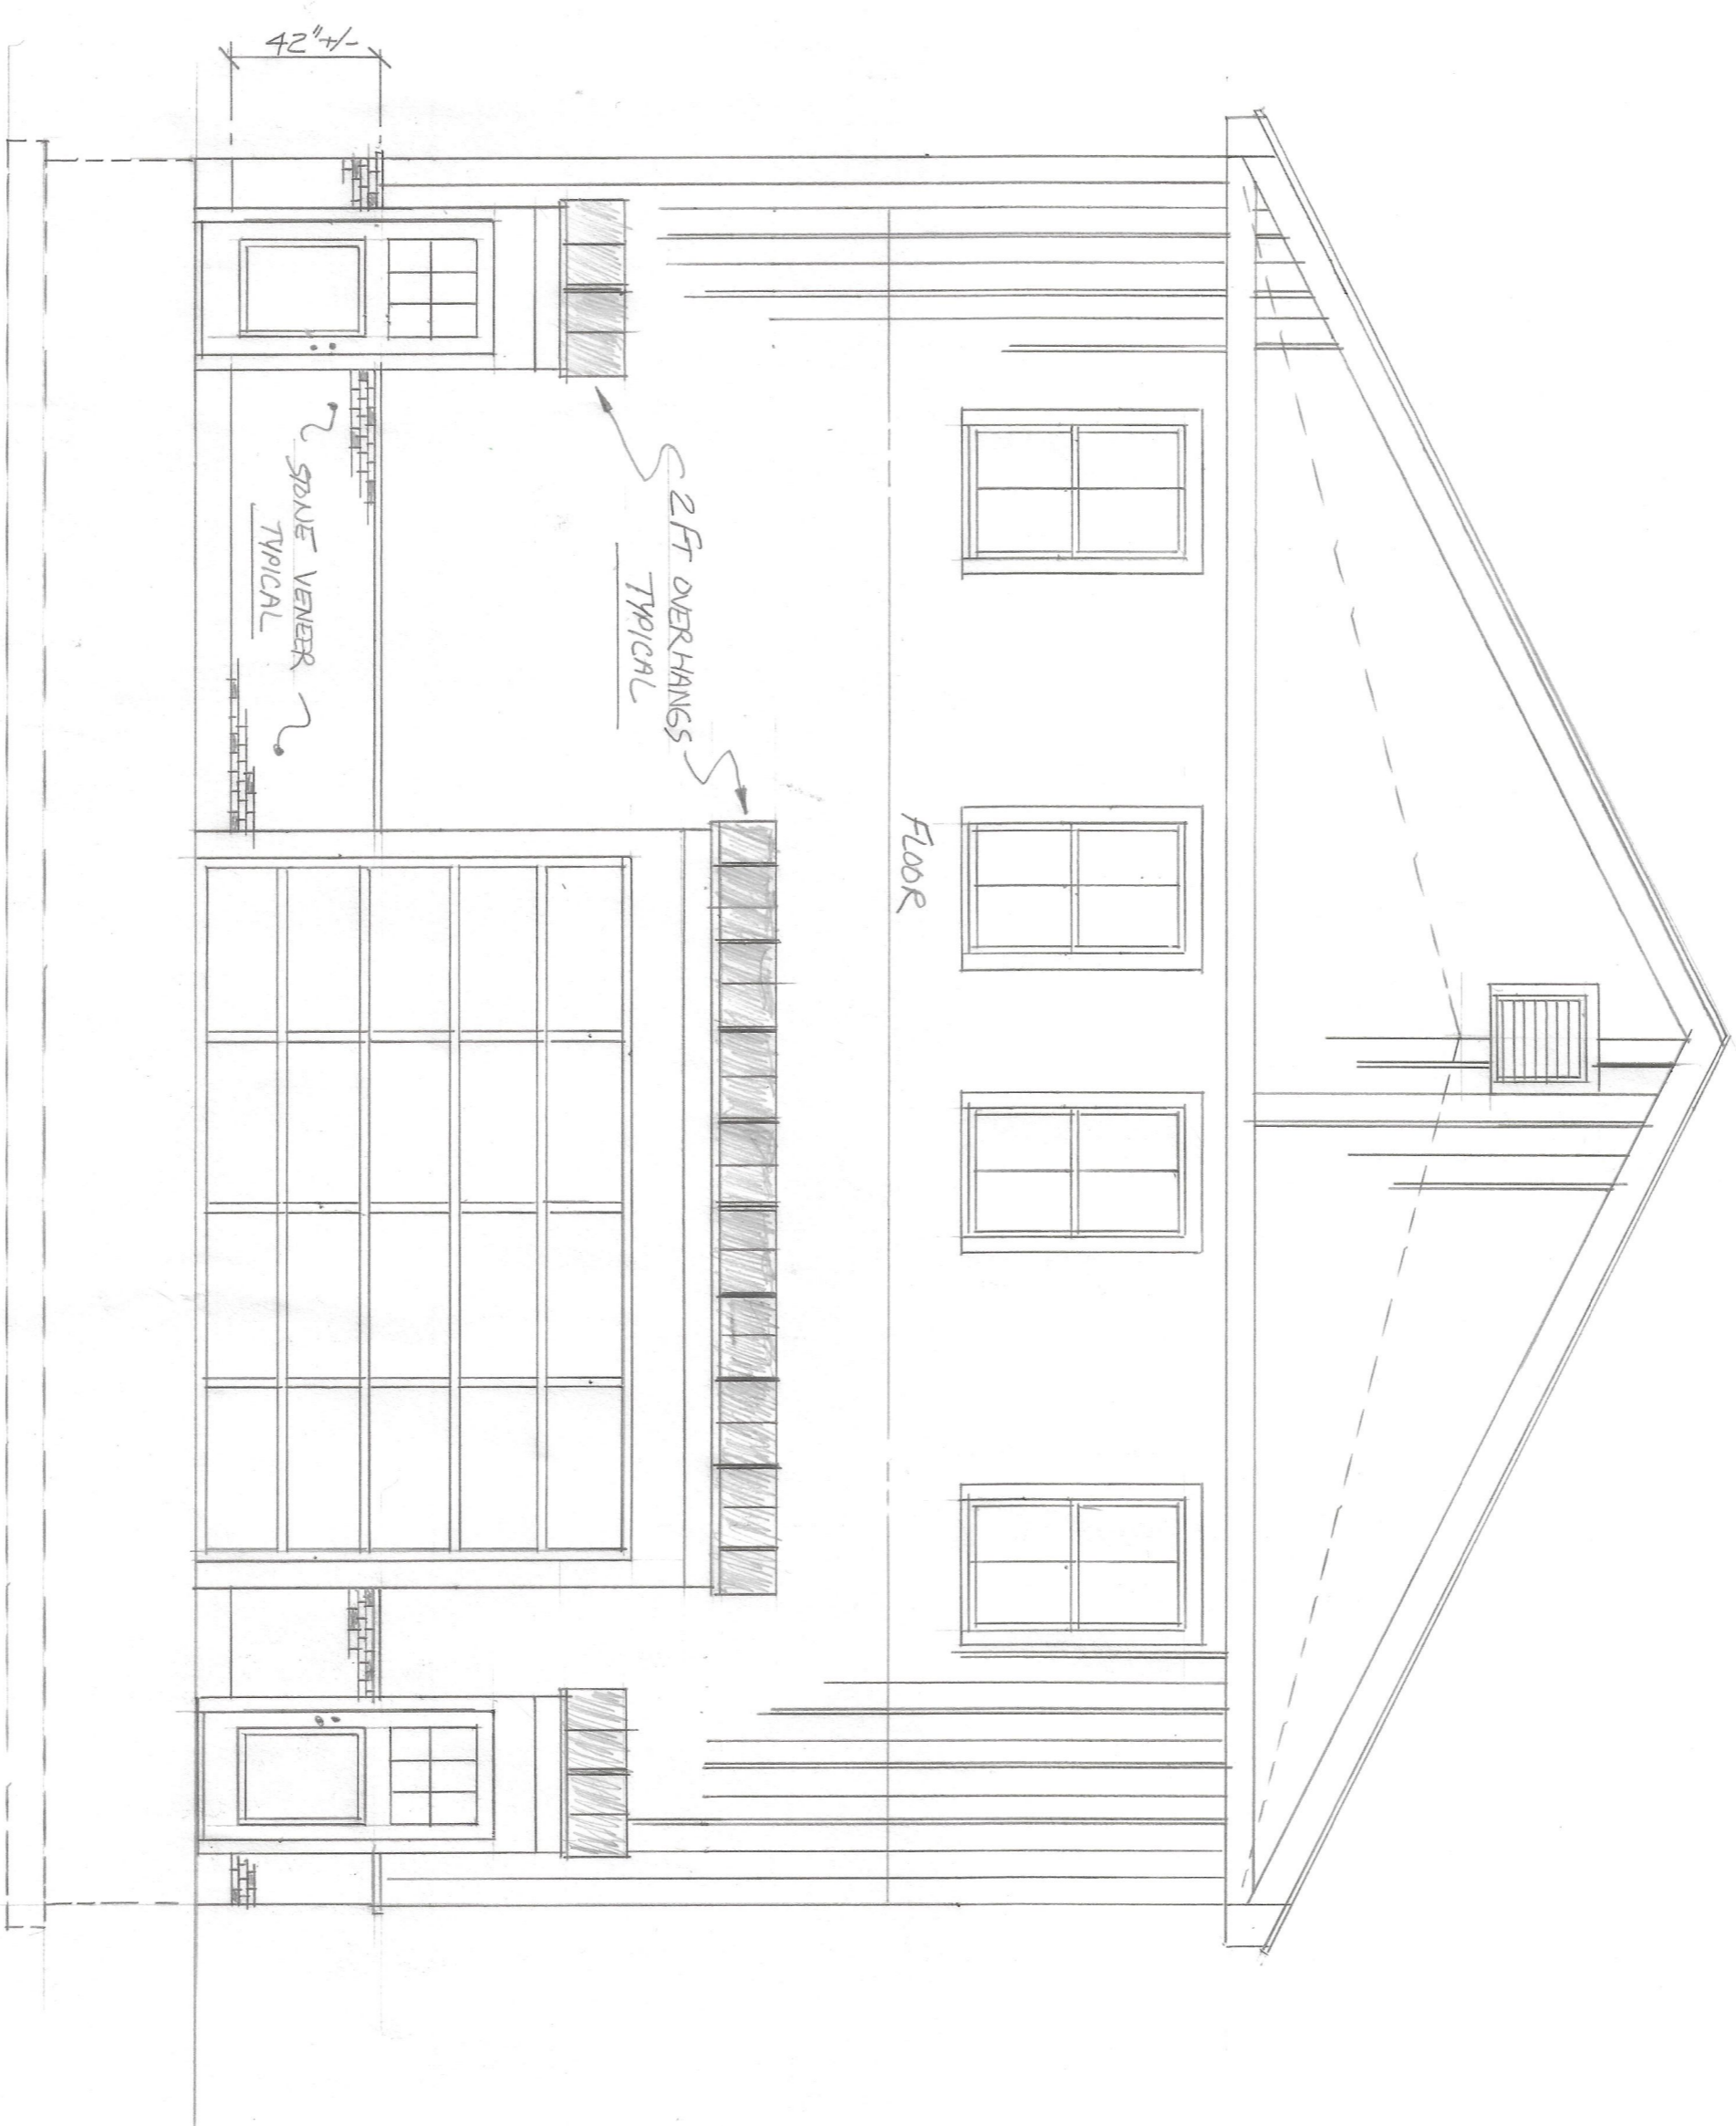

REAR ELEVATION

Mr. DENNIS MALES
 4 Abbott Road - Milbury, MA.
 Date: 10/1/21 SCALE: 1/4" = 1'-0"
 ELEVATIONS
 Sheet # 4 of 8

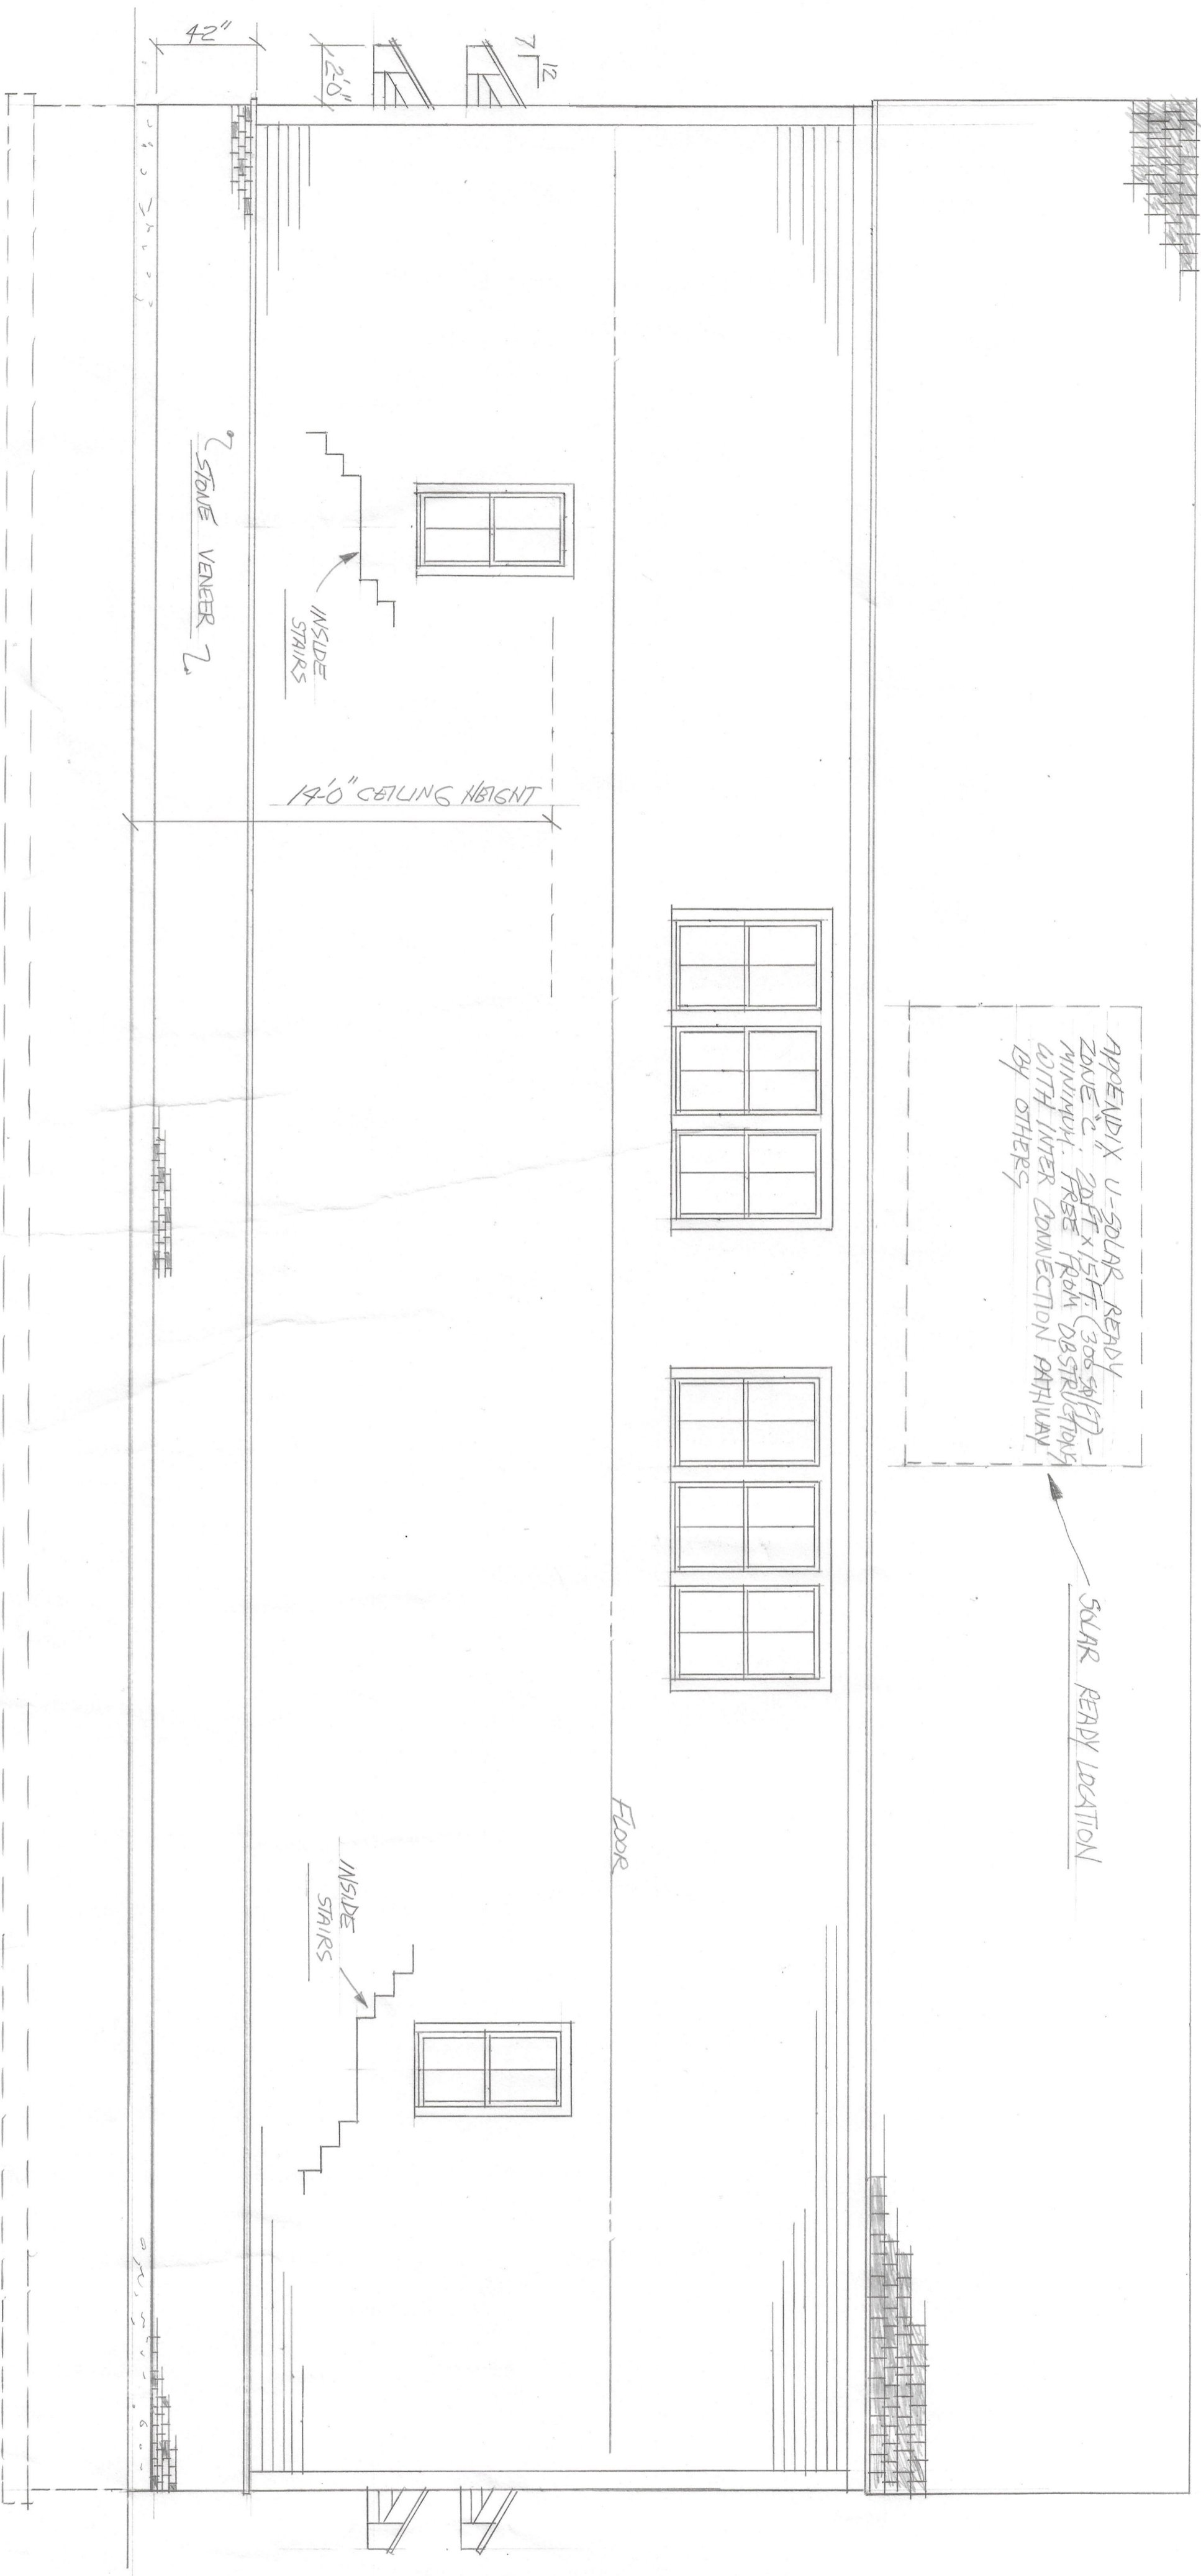

M2 DENNIS MANES
 4 HUBBARD PLAZA - MILWAUKEE, WI
 DATE: 10/1/21 SCALE: 1/4" = 1'-0"
 RIGHT ELEVATION
 SHEET # 5 OF 8