



DO NOT HEAVILY PRUNE THE TREE AT PLANTING. PRUNE ONLY CROSSOVER LIMBS, CO-DOMINANT LEADERS, AND BROKEN OR DEAD BRANCHES. SOME INTERIOR TWIGS AND LATERAL BRANCHES MAY BE PRUNED, HOWEVER, DO NOT REMOVE THE TERMINAL BUDS OF BRANCHES THAT EXTEND TO THE EDGE OF THE CROWN.

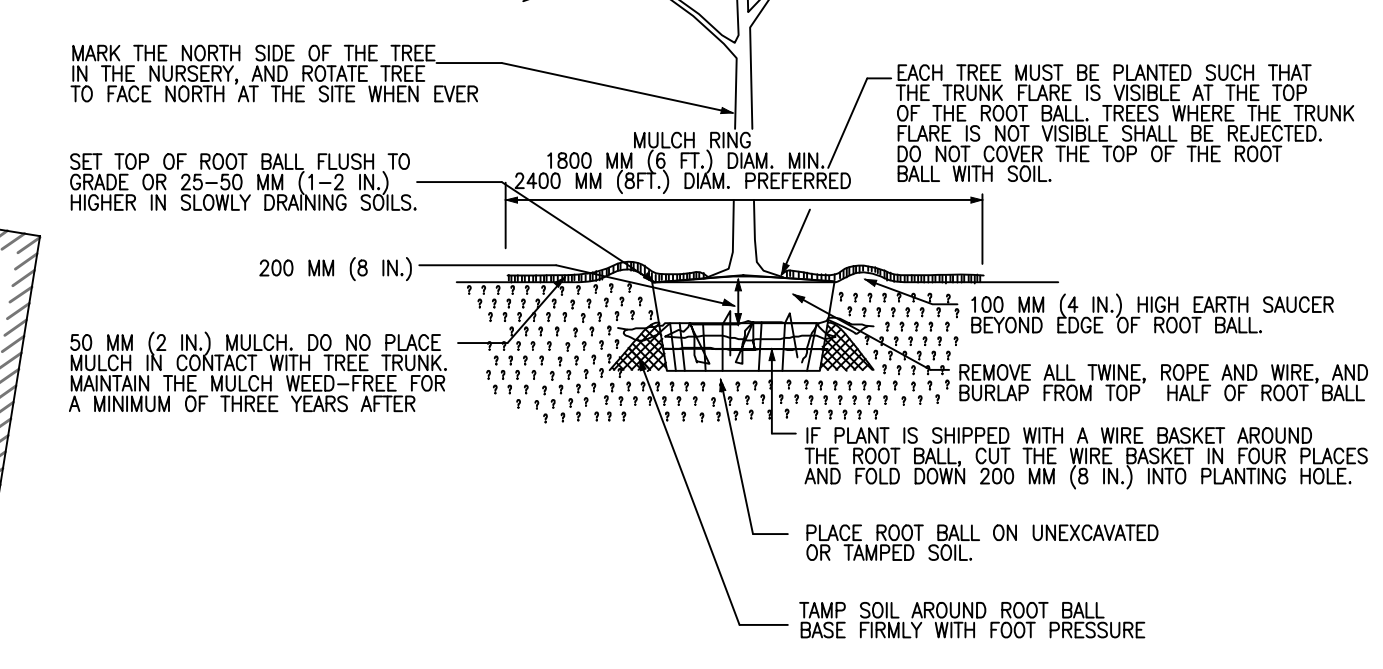

- LEGEND:**
- 410 — EXISTING PROPERTY LINE
  - 410 — EXISTING CONTOUR - HIGH
  - 408 — EXISTING CONTOUR - LOW
  - 410 — PROPOSED CONTOUR - HIGH
  - 408 — PROPOSED CONTOUR - LOW
  - — EXISTING EDGE PAVEMENT
  - — EXISTING CURB
  - — PROPOSED EDGE OF PAVEMENT
  - — PROPOSED VERTICAL GRANITE CURB
  - — PROPOSED CAPE COD BERM
  - — EDGE VEGETATED WETLAND
  - — WETLAND BUFFER
  - — PROPOSED TREE LINE
  - — EXISTING STONE WALL
  - — EXISTING DRAIN LINE
  - — PROPOSED DRAIN LINE
  - — EXISTING SEWER LINE
  - — PROPOSED SEWER LINE
  - — EXISTING WATER LINE
  - — PROPOSED WATER LINE
  - — EXISTING OVERHEAD WIRES
  - — PROPOSED UNDERGROUND ELECTRIC
  - — PROPOSED EROSION CONTROL

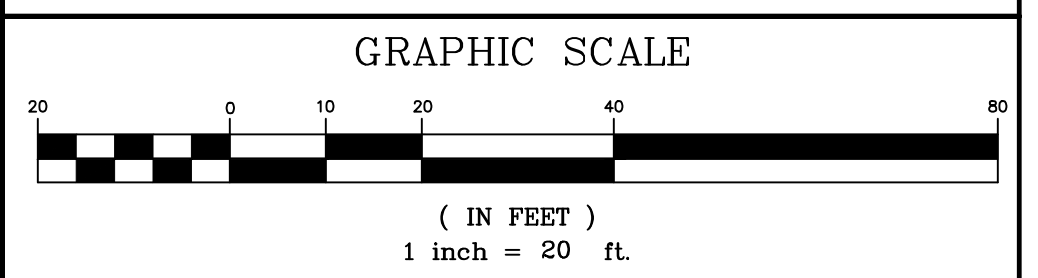

REV. NO.	DATE	REVISION

**TITLE:**  
SITE DEVELOPMENT PLAN  
AT  
ABBOTT PLACE  
MILLBURY, MASSACHUSETTS 01527

**PREPARED FOR:**  
PARKLUND PLACE, LLC  
4 ABBOTT PLACE  
MILLBURY, MASSACHUSETTS 01527

**PREPARED BY:**  
J.M. GRENIER ASSOCIATES INC.  
325 DONALD LYNCH BOULEVARD SUITE 100  
MARLBOROUGH, MASSACHUSETTS 01752

TELE. NO.: (508) 845-2500      jmgreiner@townisp.com


**SCALE:** 1" = 20'      **DATE:** NOVEMBER 22, 2021

**LANDSCAPE PLAN**

**SHEET NO.:** SHEET 1 OF 1      **PROJECT NO.:** G-613

**PLANT SCHEDULE**

TYPE	KEY	BOTANICAL NAME	COMMON NAME	SIZE	CONDITION	QTY
SHRUBS	☘	<i>Taxus x media 'Hicksii'</i>	Hicks Yew	2 1/2"-3" cal.	CONTAINER	4
	☘	<i>Rhododendron</i>	mixed Rhododendrons	2'-2 1/2' #5	CONTAINER	5
TREES	🌳	<i>Pryus calleryana 'Cleveland Select'</i>	Cleveland Pear	1 1/2" cal.	B&B	2

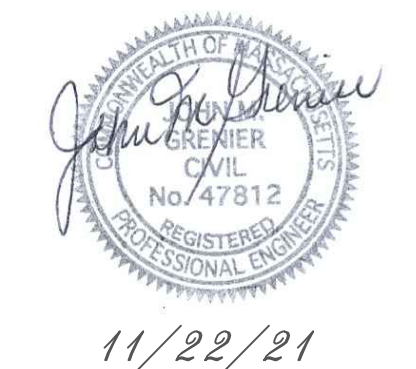

SITE PLAN APPROVAL  
MILLBURY PLANNING BOARD

DATE: \_\_\_\_\_