



TOE DRAIN DETAIL
 NOT TO SCALE

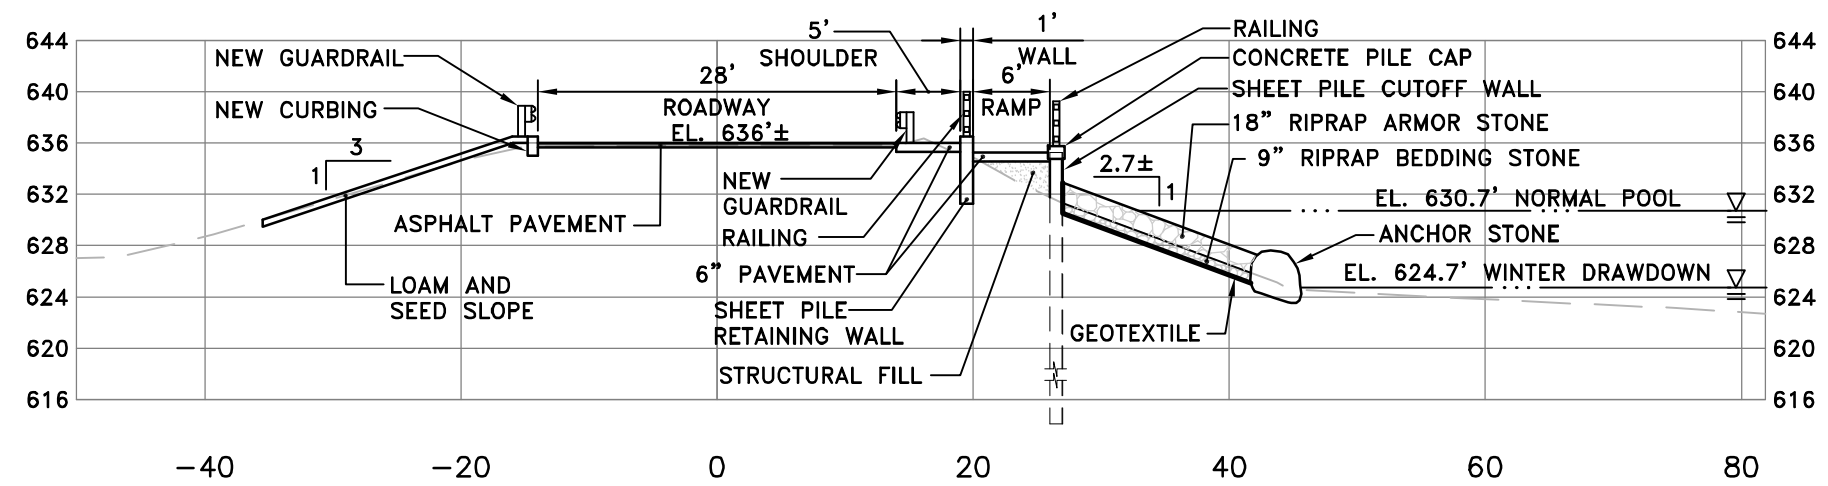

SECTION AT RAMP TO CANOE LAUNCH AREA
 SCALE: 1"=15'

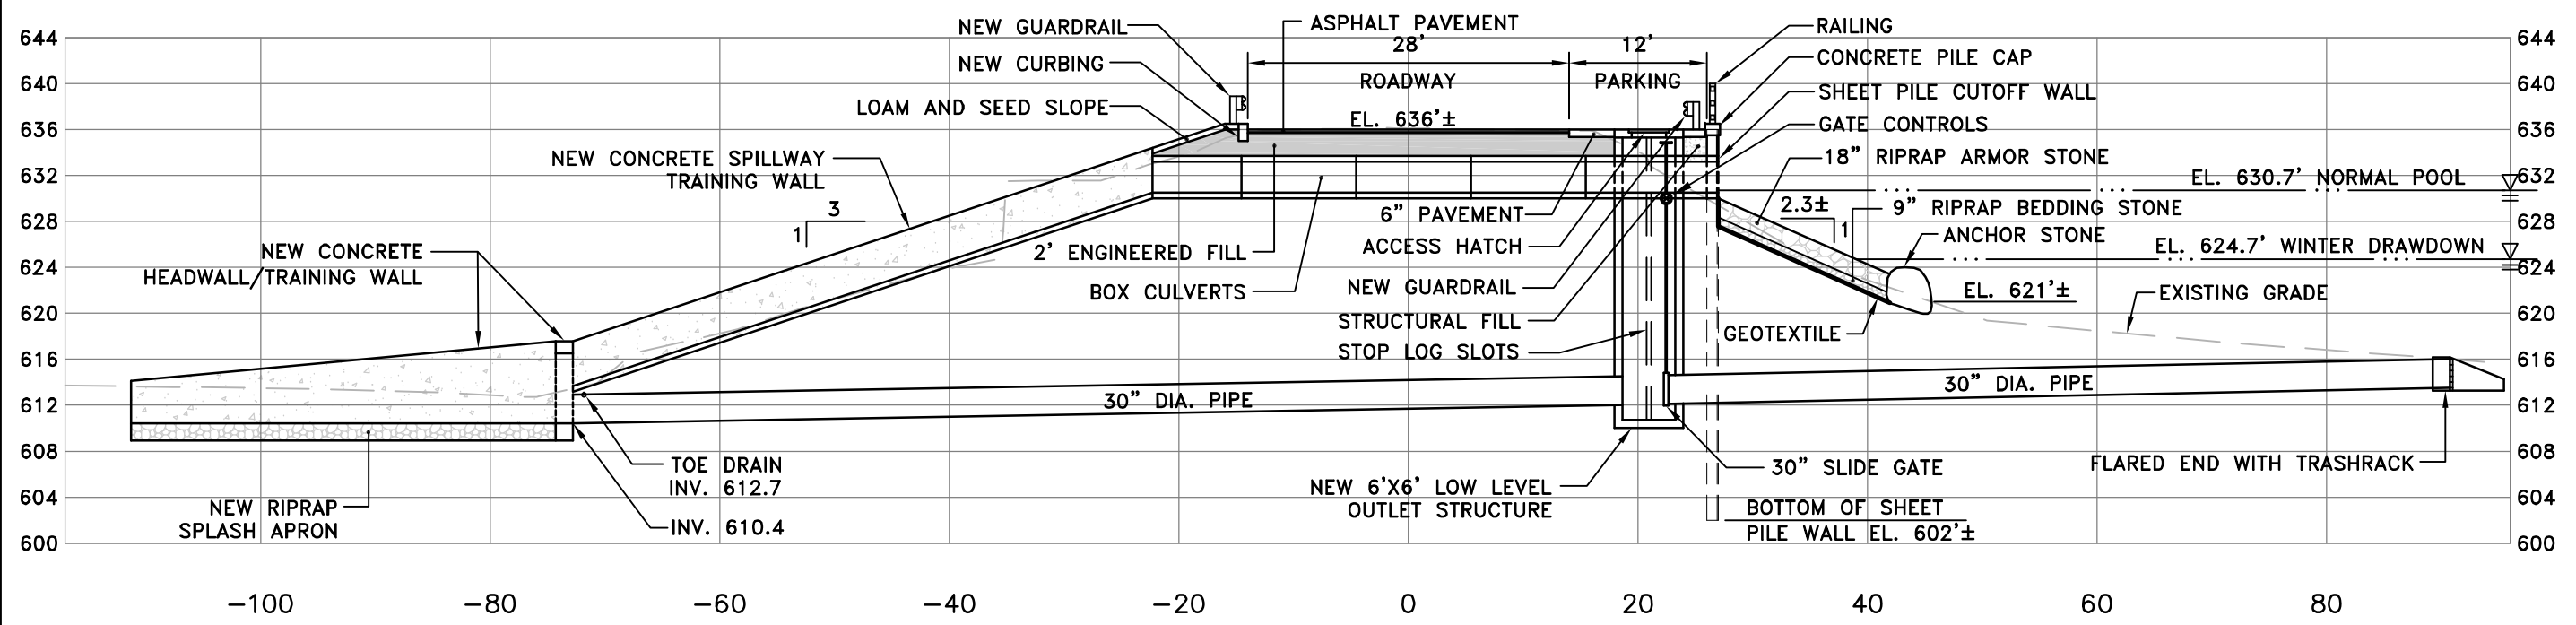

SECTION AT LOW LEVEL OUTLET STRUCTURES
 SCALE: 1"=15'

REVISIONS:	

PROJECT NO.:	13072.00
DATE:	OCTOBER 2013
SCALE:	AS NOTED
DESIGNED BY:	JMC
CHECKED BY:	ARO
DRAWN BY:	JHG
APPROVED BY:	JMB

SCHEMATIC SECTION AND DETAILS

FIGURE NO.: 5