


2310'± APPROACH  
30 SEC. WARNING @ 40M.P.H.

2310'± APPROACH  
30 SEC. WARNING @ 40M.P.H.

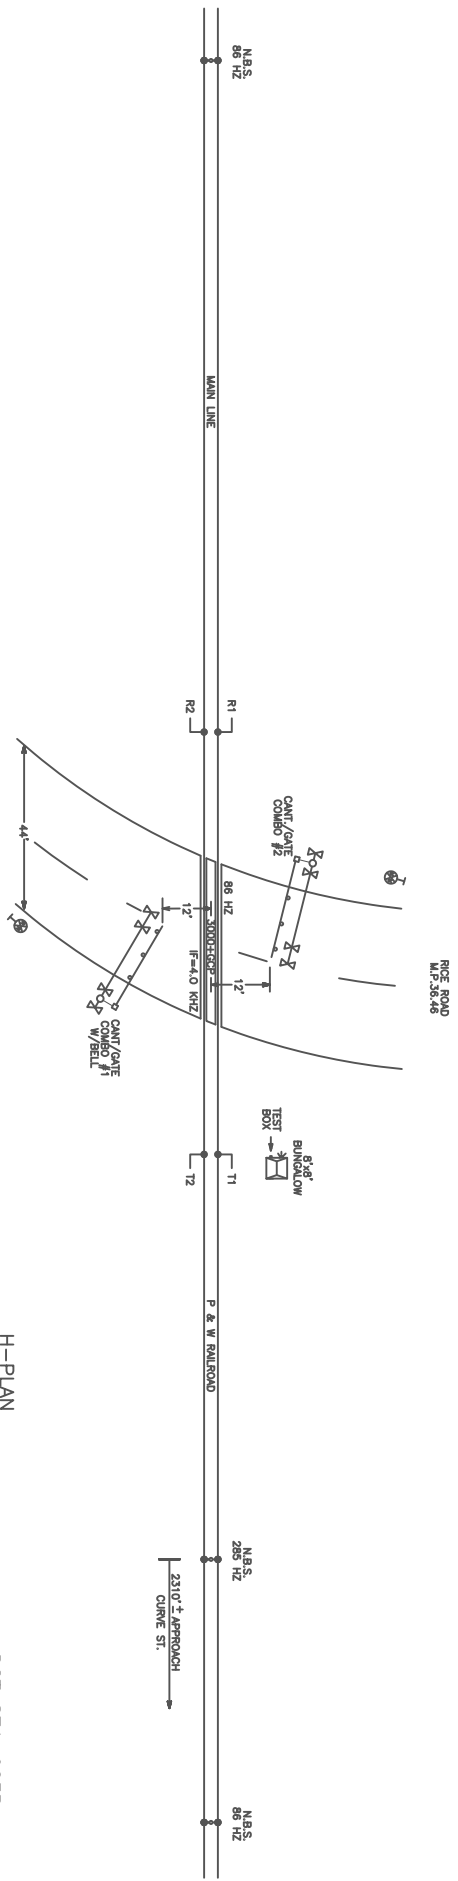

H-PLAN  
NOT TO SCALE

DOT 871-903P

- 1) 2 New GCP 3000+, 1 standby unit, same frequency.
- 2) Solid State Crossing Controller and NAS Micro Data Analyzer w/DTMF.
- 3) Cantelvers to be 16' WTF Combo's with Gates.
- 4) Signals to be 12" LED Flashers.
- 5) Narrow Band Shunts located in Wayside Enclosures.

|   |              |
|---|--------------|
| HIGHWAY GRADE CROSSING SIGNAL SYSTEM<br>PROPOSED RICE ROAD H-PLAN<br>MAIN LINE - MILLBURY, MA |              |
| JANUARY 3, 2022   | D.A.G.       |
| PROVIDENCE & WORCESTER R.R. CO.   | SHEET 1 OF 1 |

at Worcester & Springfield Companies