




LEGEND

———— SUBCATCHMENT AREA

- - - - - TIME OF CONCENTRATION FLOW PATH

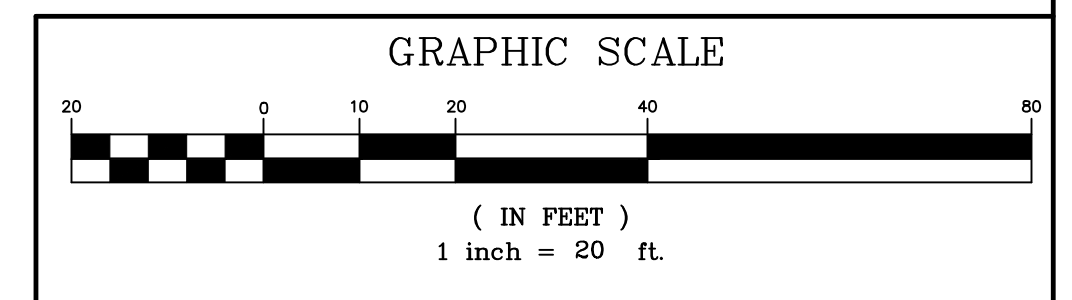

| REV. NO. | DATE | TOWN COMMENTS / STANTEC COMMENTS | REVISION |
|----------|--------|----------------------------------|----------|
| 1 | 2/3/22 | TOWN COMMENTS / STANTEC COMMENTS | |

TITLE:

**SITE DEVELOPMENT PLAN
FOR
1497 GRAFTON ROAD
MILLBURY, MASSACHUSETTS 01527**

PREPARED FOR:

**PARKLUND PLACE, LLC
4 ABBOTT PLACE
MILLBURY, MASSACHUSETTS 01527**

PREPARED BY:



**J.M. GRENIER ASSOCIATES INC.
325 DONALD LYNCH BOULEVARD SUITE 100
MARLBOROUGH, MASSACHUSETTS 01752**

TELE NO.: (508) 845-2500 jmgreneur@townisp.com

SCALE: 1" = 20' **DATE:** NOVEMBER 2, 2021

PRE-DEVELOPMENT DRAINAGE AREAS


SHEET NO.: SHEET 1 OF 2 **PROJECT NO.:** G-613

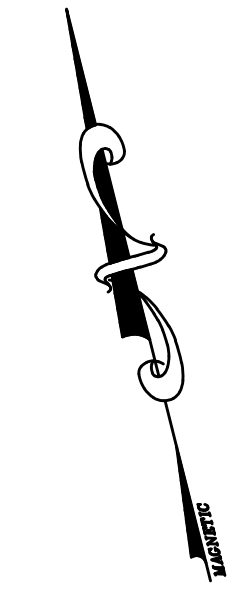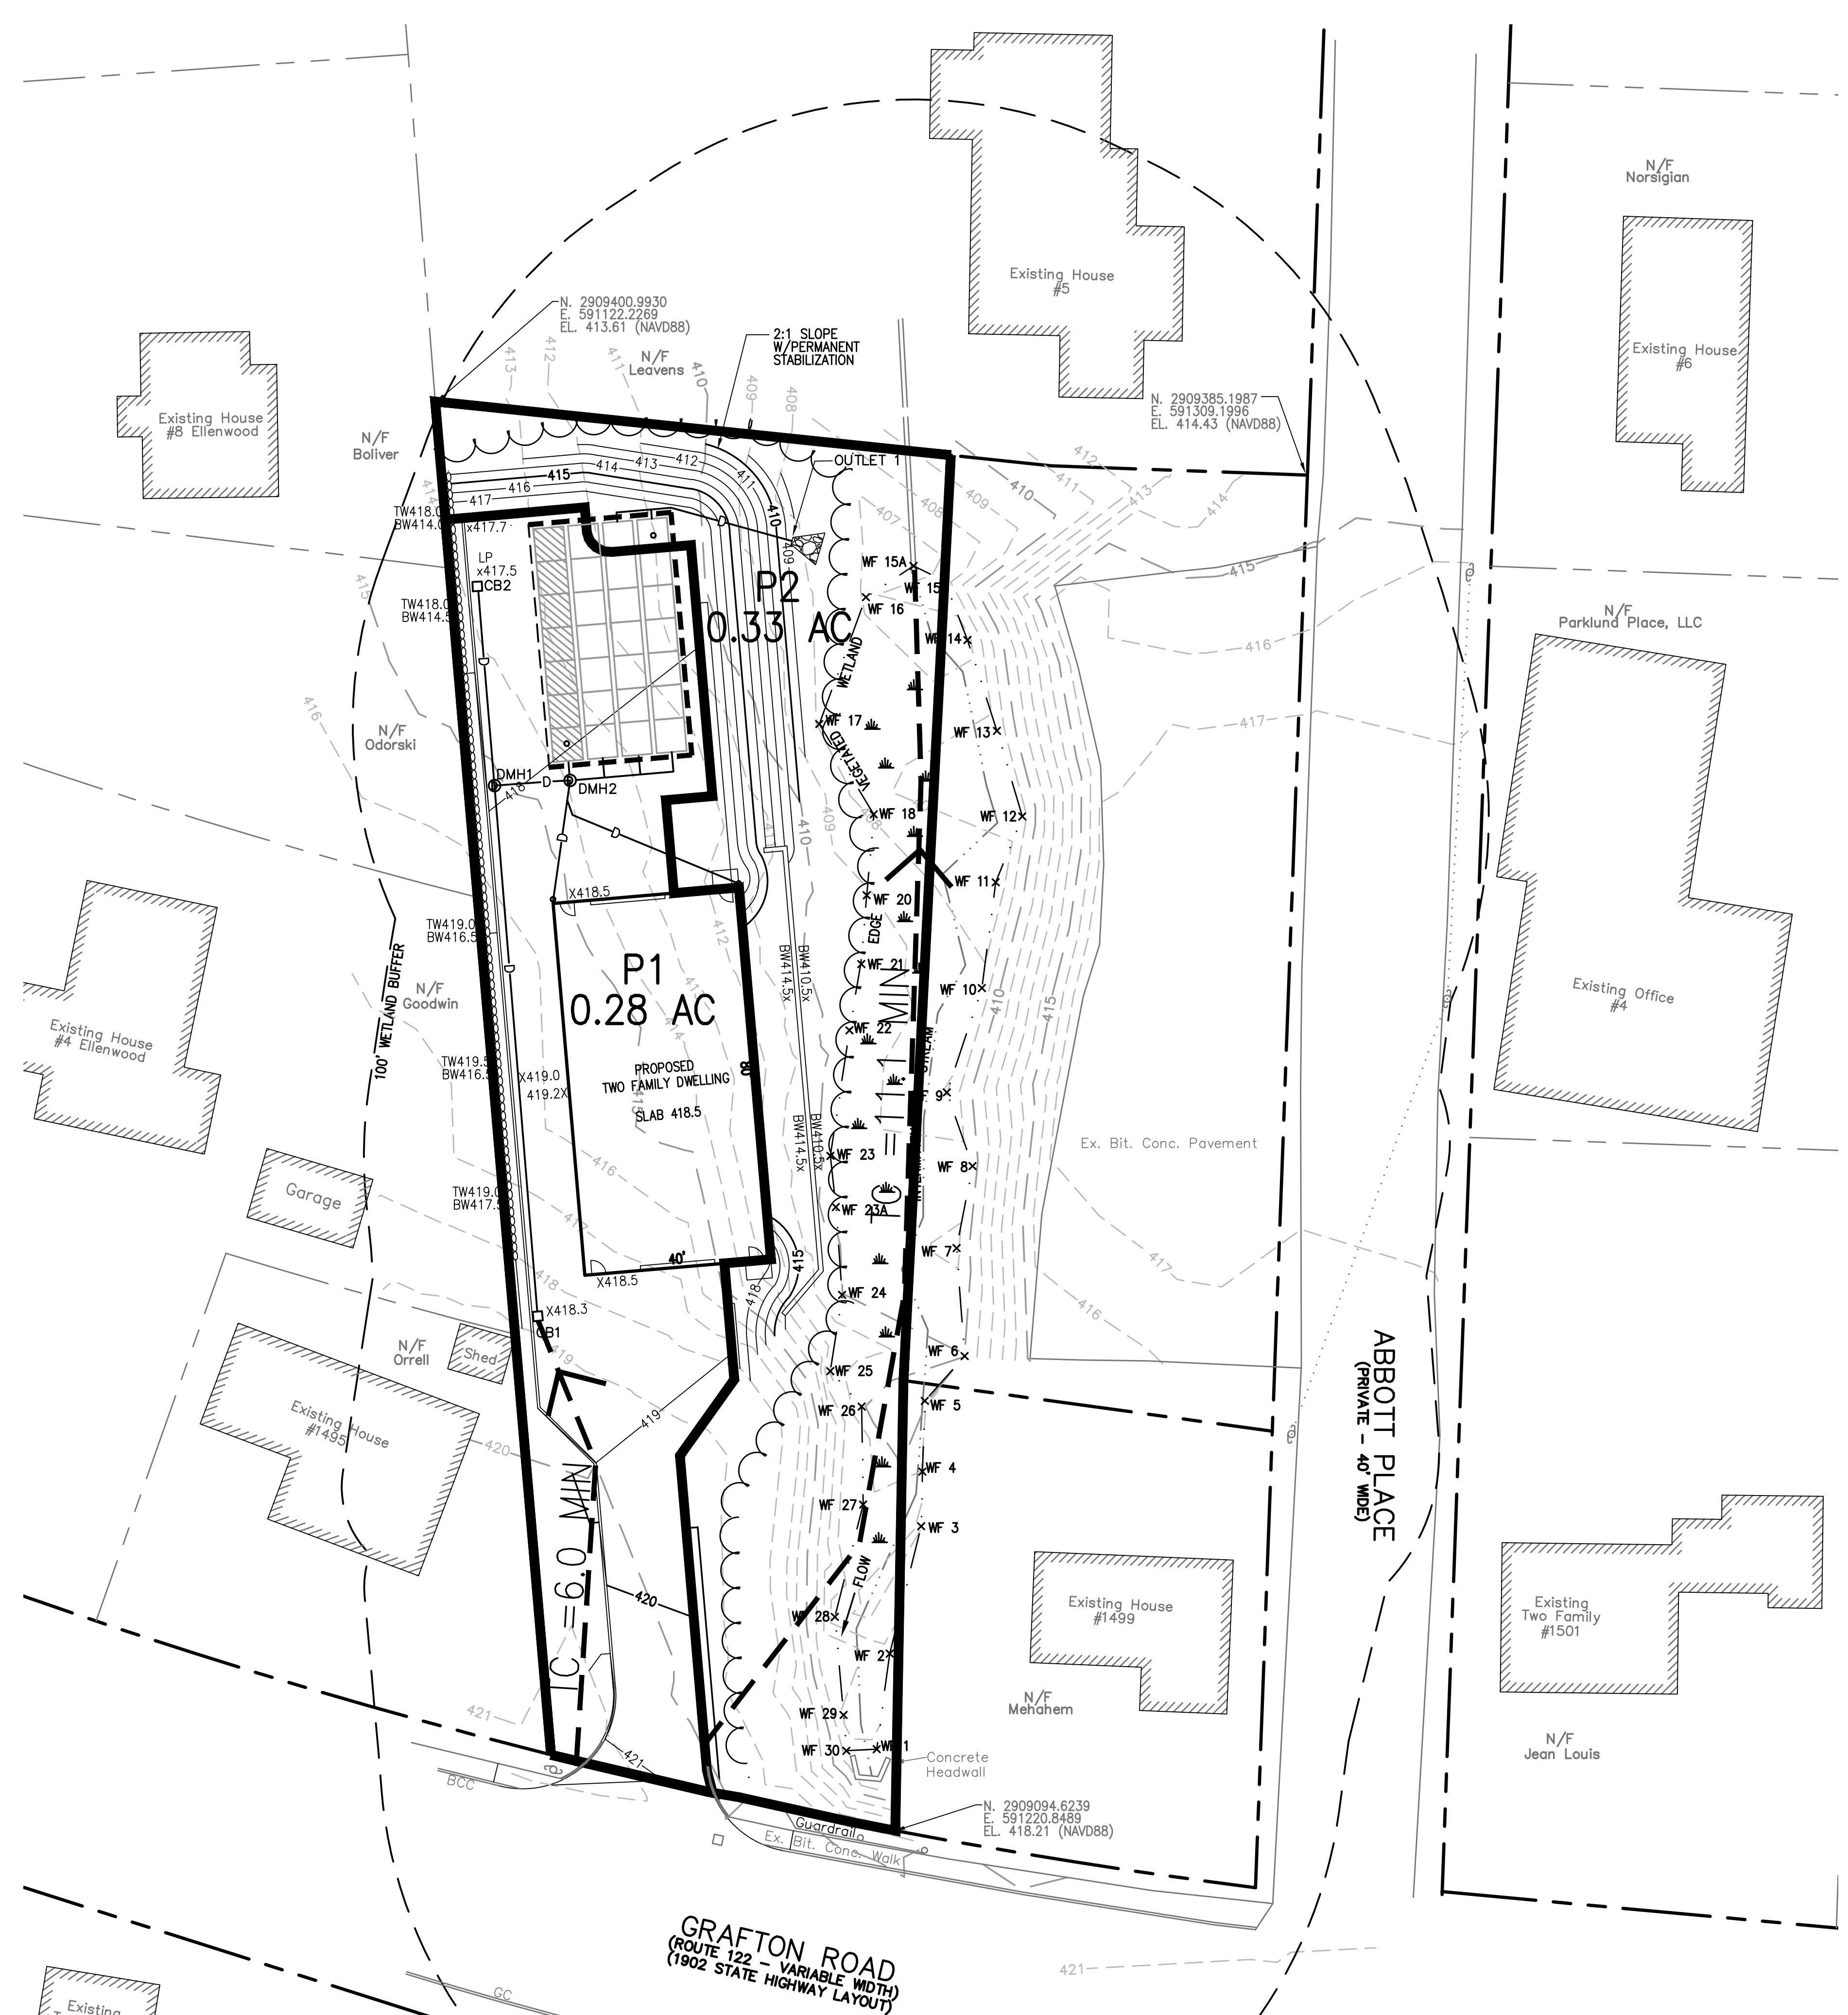

LEGEND

———— SUBCATCHMENT AREA

- - - - - TIME OF CONCENTRATION FLOW PATH

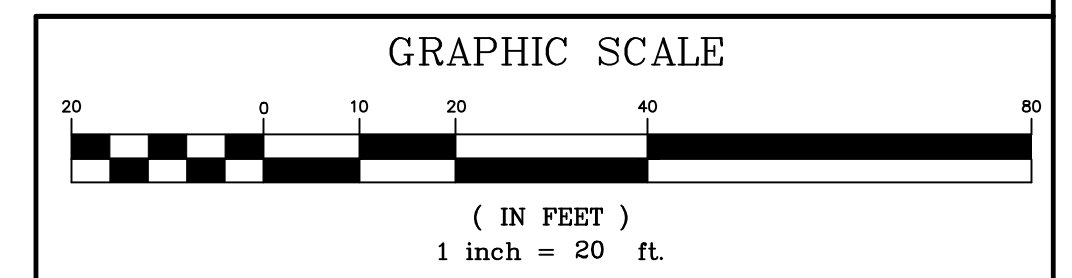

| REV. NO. | DATE | REVISION |
|----------|--------|----------------------------------|
| 1 | 2/3/22 | TOWN COMMENTS / STANTEC COMMENTS |

TITLE:

**SITE DEVELOPMENT PLAN
FOR
1497 GRAFTON ROAD
MILLBURY, MASSACHUSETTS 01527**

PREPARED FOR:

**PARKLUND PLACE, LLC
4 ABBOTT PLACE
MILLBURY, MASSACHUSETTS 01527**

PREPARED BY:

**J.M. GRENIER ASSOCIATES INC.
325 DONALD LYNCH BOULEVARD SUITE 100
MARLBOROUGH, MASSACHUSETTS 01752**

TELE. NO.: (508) 845-2500 jmgrenier@townisp.com

SCALE: 1" = 20'

DATE: NOVEMBER 2, 2021

POST-DEVELOPMENT DRAINAGE AREAS

SHEET NO.: SHEET 2 OF 2

PROJECT NO.: G-613

**GRAFTON ROAD
(ROUTE 122 - VARIABLE WIDTH)
(1902 STATE HIGHWAY LAYOUT)**

**ABBOTT PLACE
(PRIVATE - 40' WIDE)**